


APPROVED AS TO IMPACT ON STATE FACILITIES AND CONFORMANCE WITH APPLICABLE STATE STANDARDS AND PRACTICES AND THAT TECHNICAL OVERSIGHT WAS PERFORMED.	INDEX OF PLANS			
	SHEET	NO.	DESCRIPTION	
1			TITLE AND LOCATION MAP	
2-15			PAVEMENT DELINEATION AND SIGN PLANS AND DETAILS	
5-19			NUMINA SENSOR LOCATIONS	

STATE OF CALIFORNIA
DEPARTMENT OF TRANSPORTATION
PROJECT PLANS FOR CONSTRUCTION ON
STATE HIGHWAY
IN VENTURA COUNTY
IN THE CITY OF OJAI
FROM ROUTE 150 TO EL ROBLAR DRIVE

TO BE SUPPLEMENTED BY STANDARD PLANS DATED 2018

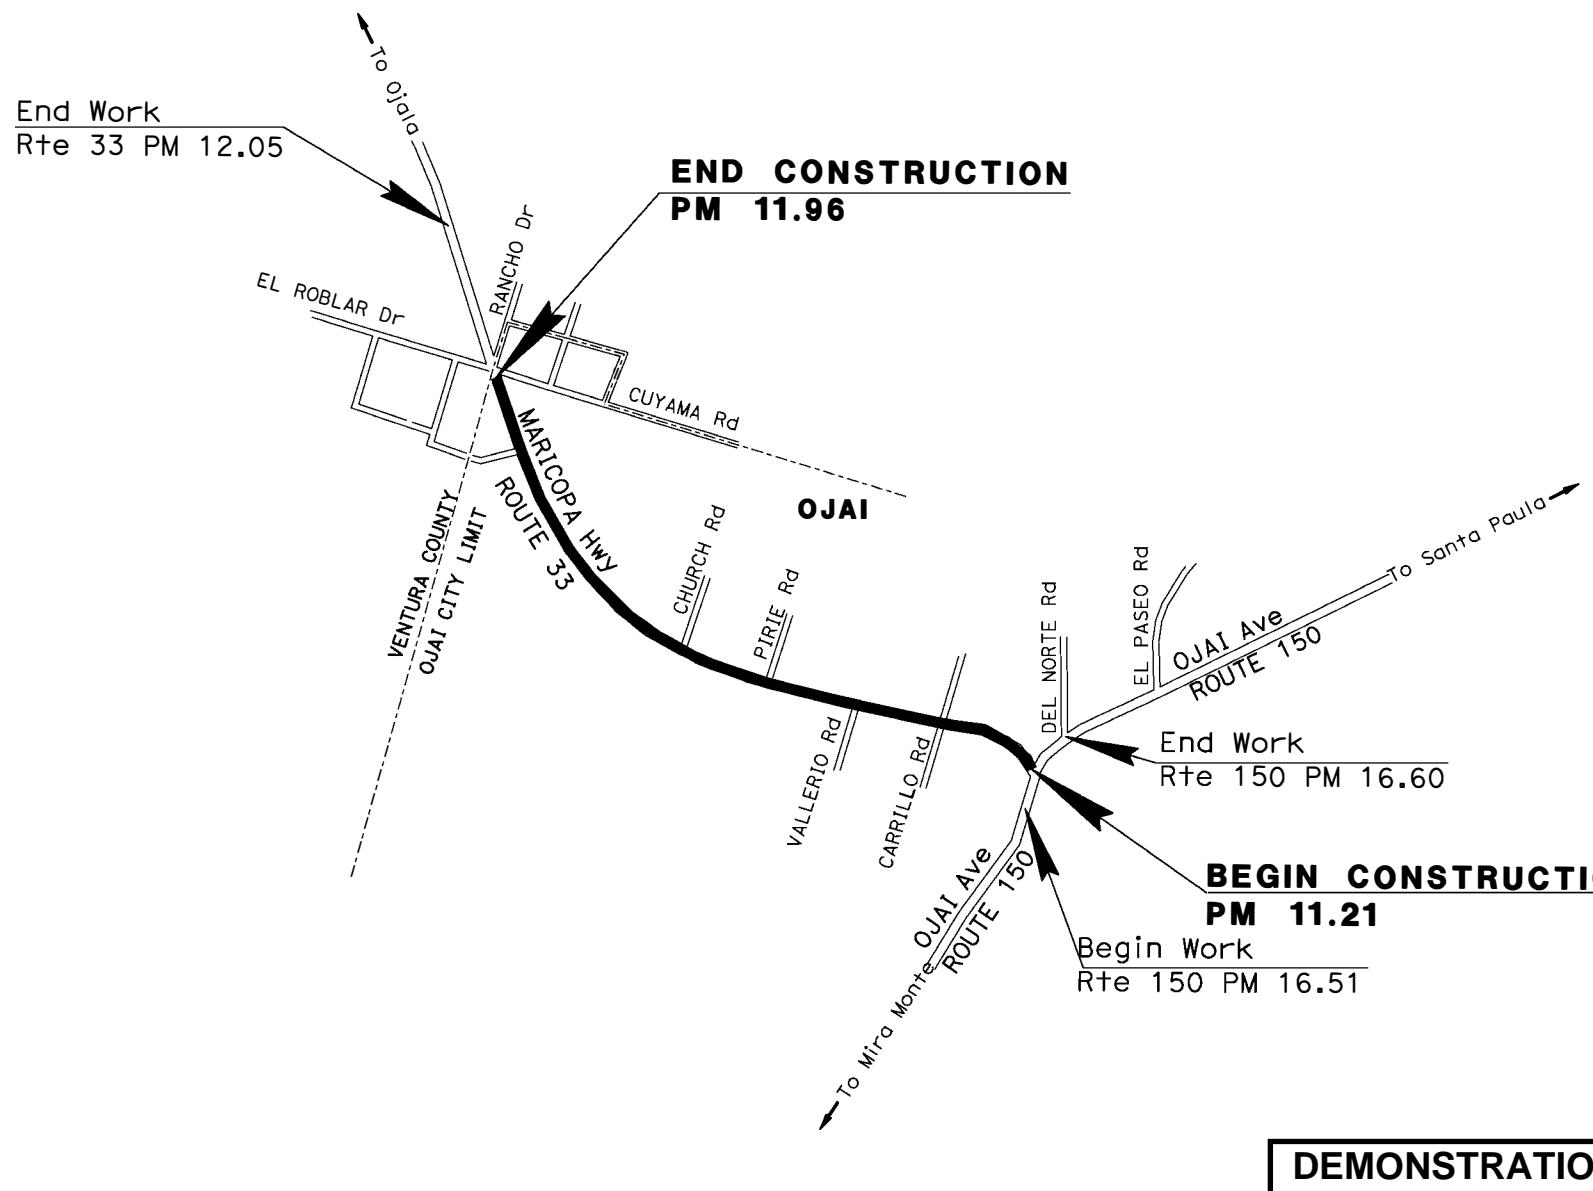

DEMONSTRATION PROJECT
CALTRANS DISTRICT 7
PERMIT No. 720-AOP-2411

Dist	COUNTY	ROUTE	POST MILES TOTAL PROJECT	Sheet No.	Total Sheets
07	VEN	33	11.21/11.96	1	



CALTRANS
PERMIT PLANS
Sep 28, 2020
ATTACHED TO
PERMIT NO. 07-20-A-OP-2411


Eric Widstrand 9/14/2020
PROJECT ENGINEER
REGISTERED CIVIL ENGINEER
Eric M. Widstrand
No. C79367
Exp. 3/31/2022
CIVIL
STATE OF CALIFORNIA

PLANS APPROVAL DATE
THE STATE OF CALIFORNIA OR ITS
OFFICERS OR AGENTS SHALL NOT BE
RESPONSIBLE FOR THE ACCURACY OR
COMPLETENESS OF SCANNED COPIES OF THIS PLAN SHEET.

Toole Design
527 W. 7th St, Suite 701
Los Angeles, CA 90014
CITY OF OJAI
401 S. VENTURA STREET
OJAI, CA 93023
CONTRACT No. 07-342204
PROJECT ID 0717000274

LAST REVISION DATE PLOTTED => 06-JUL-2020
00-00-000 TIME PLOTTED => 08:28

THE CONTRACTOR SHALL POSSESS THE CLASS (OR CLASSES)
OF LICENSE AS SPECIFIED IN THE "NOTICE TO BIDDERS."

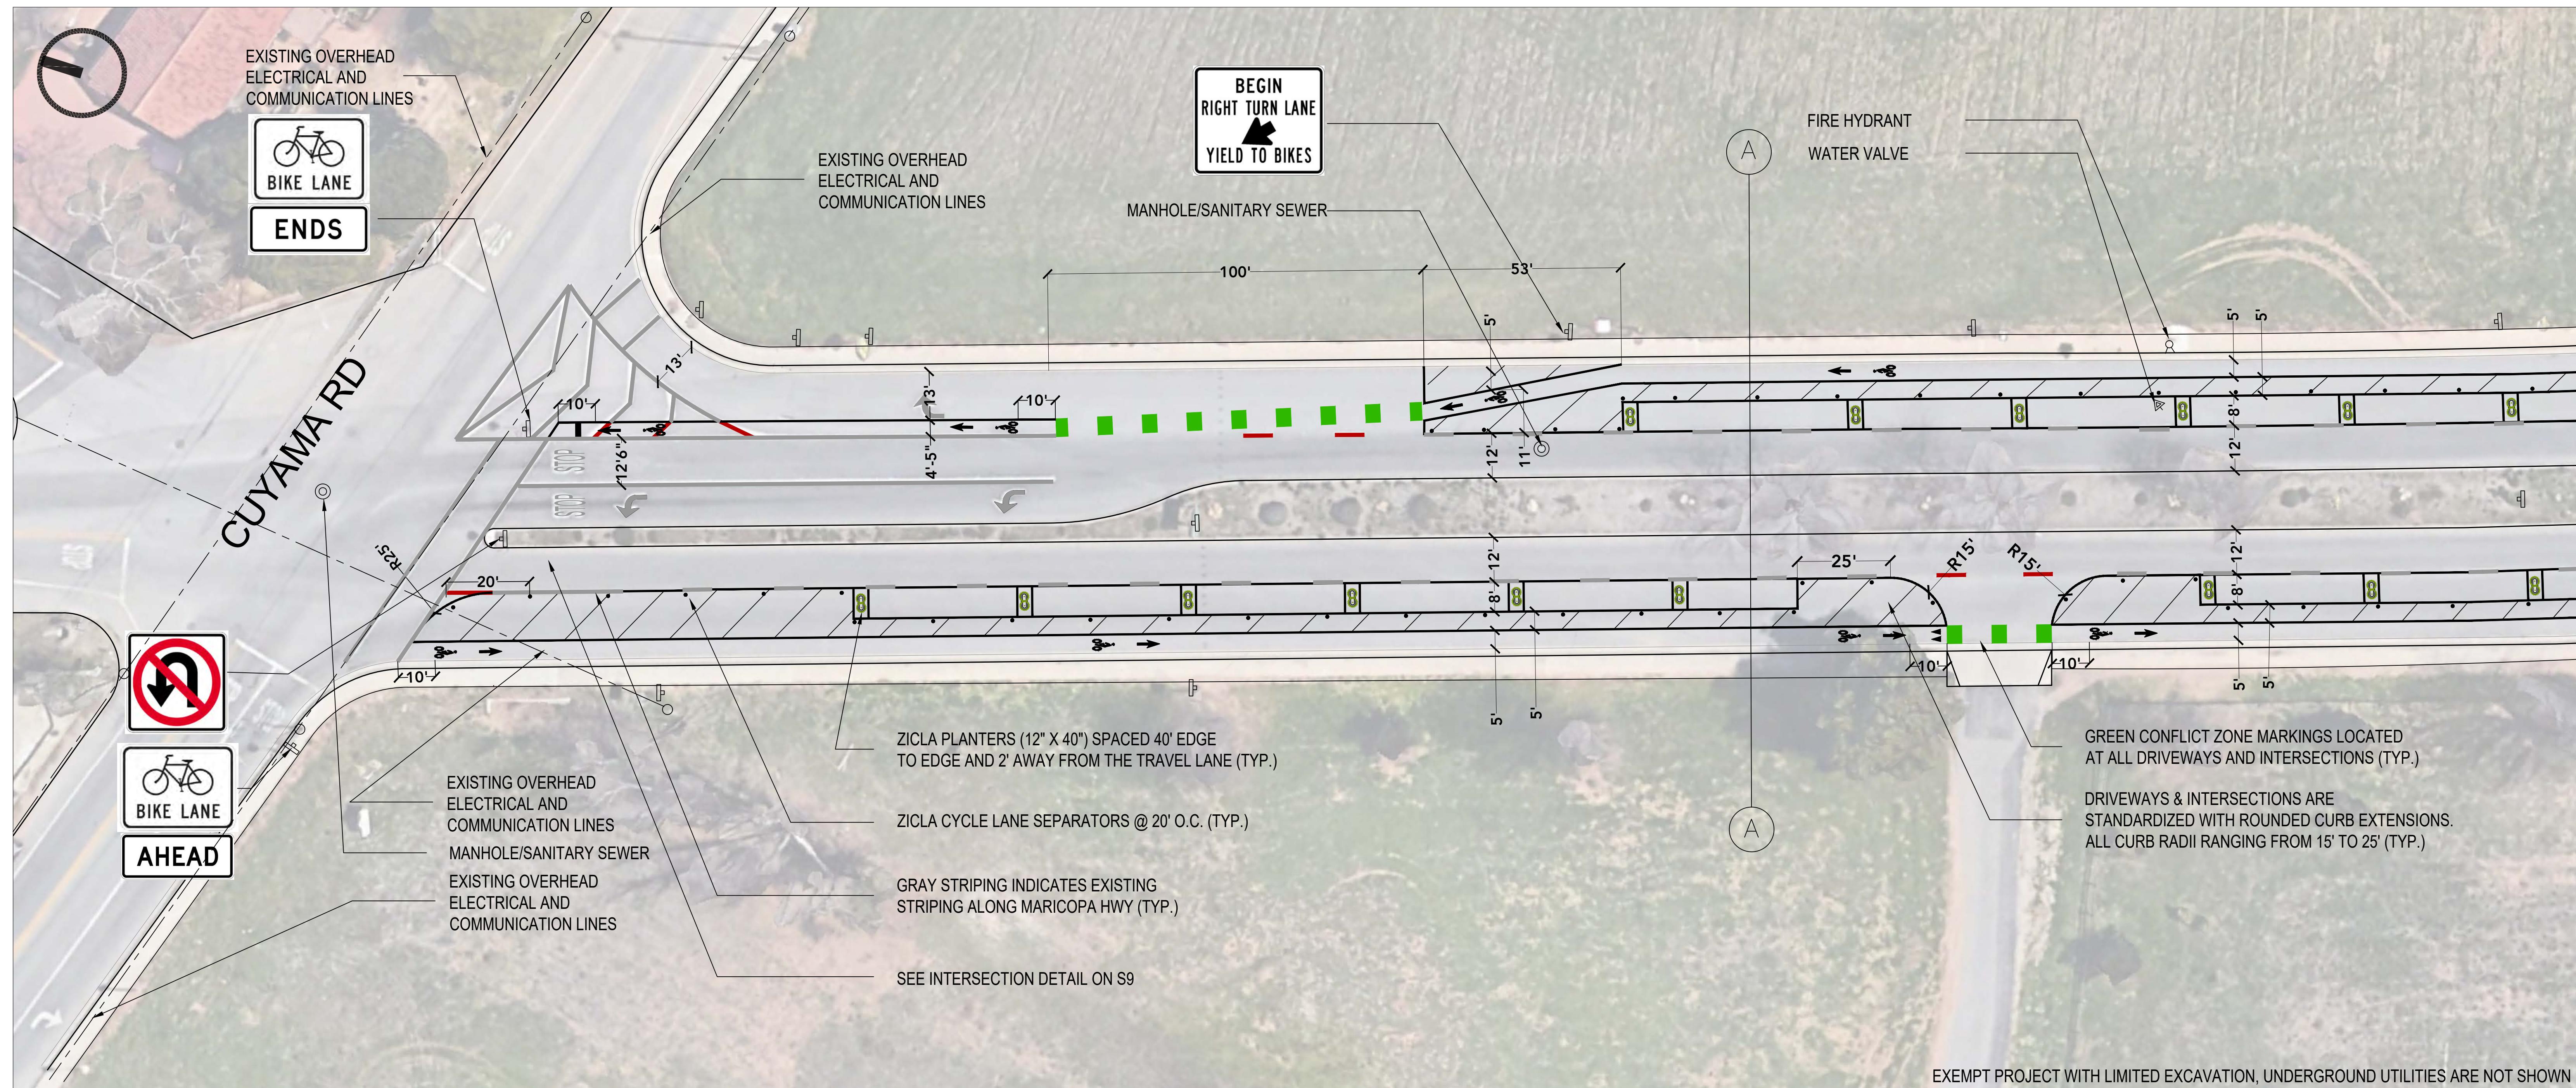

DEMONSTRATION PROJECT SITE PLAN

DEMONSTRATION PROJECT CALTRANS DISTRICT 7 PERMIT # 720-AOP-2411

UTILITY LEGEND	
	LIGHT POLE
	MANHOLE/SANITARY SEWER
	WATER VALVE
	CATCH BASIN
	FIRE HYDRANT
	EXISTING SIGN POLES

S2

MARICOPA HWY STRIPING PLAN

DRAWING TITLE

STREETPLANS


STREET PLANS INC.
PLANNING - TRANSPORTATION - DESIGN - RESEARCH
5879 SUNSET DRIVE, SUITE 4,
SOUTH MIAMI, FL 33143
305-978-6426 | STREETPLANS.ORG


NOTE

1. EXISTING STRIPING AND PAVEMENT MARKINGS ARE SHOWN IN GRAY. STRIPING AND PAVEMENT MARKINGS SHOWN IN RED, WHICH CONFLICT WITH THE PROPOSED BIKE LANE, ARE TO BE REMOVED DURING DEMONSTRATION.
2. PROPOSED BIKE LANE MARKINGS SHOW IN BLACK, AND CONFLICT ZONE MARKINGS IN GREEN
3. STRIPING: WHITE SHERWIN WILLIAMS HOTLINE PAINT
4. DELINEATORS: ZICLA CYCLE LANE SEPARATOR, PLANTERS: ZICLA ZEBRA PLANTER (SEE PDF PAGES S15-S17)
5. SIGNAGE: MUTCD SIGNS TO BE AFFIXED TO EXISTING POLES WHERE INDICATED, PROJECT BANNERS TO BE AFFIXED TO EXISTING LIGHT POLES WHERE INDICATED (SEE PDF PAGE 19 FOR MORE DETAILS)

STREET SECTION 'A'

1/8" = 1'-0"

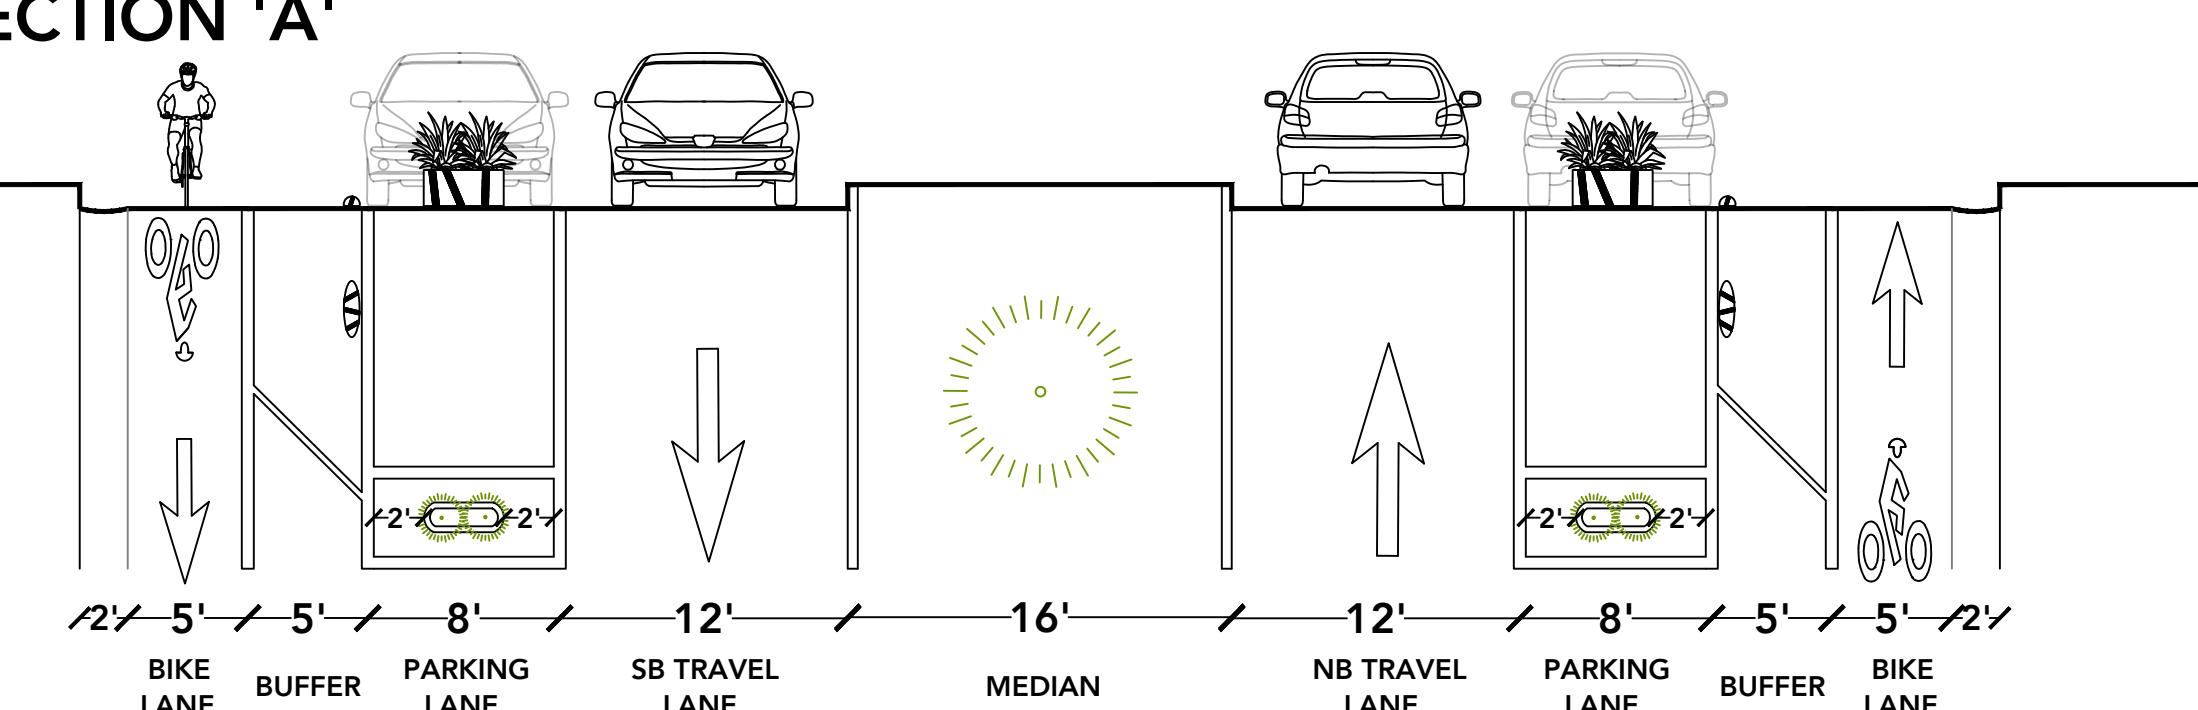

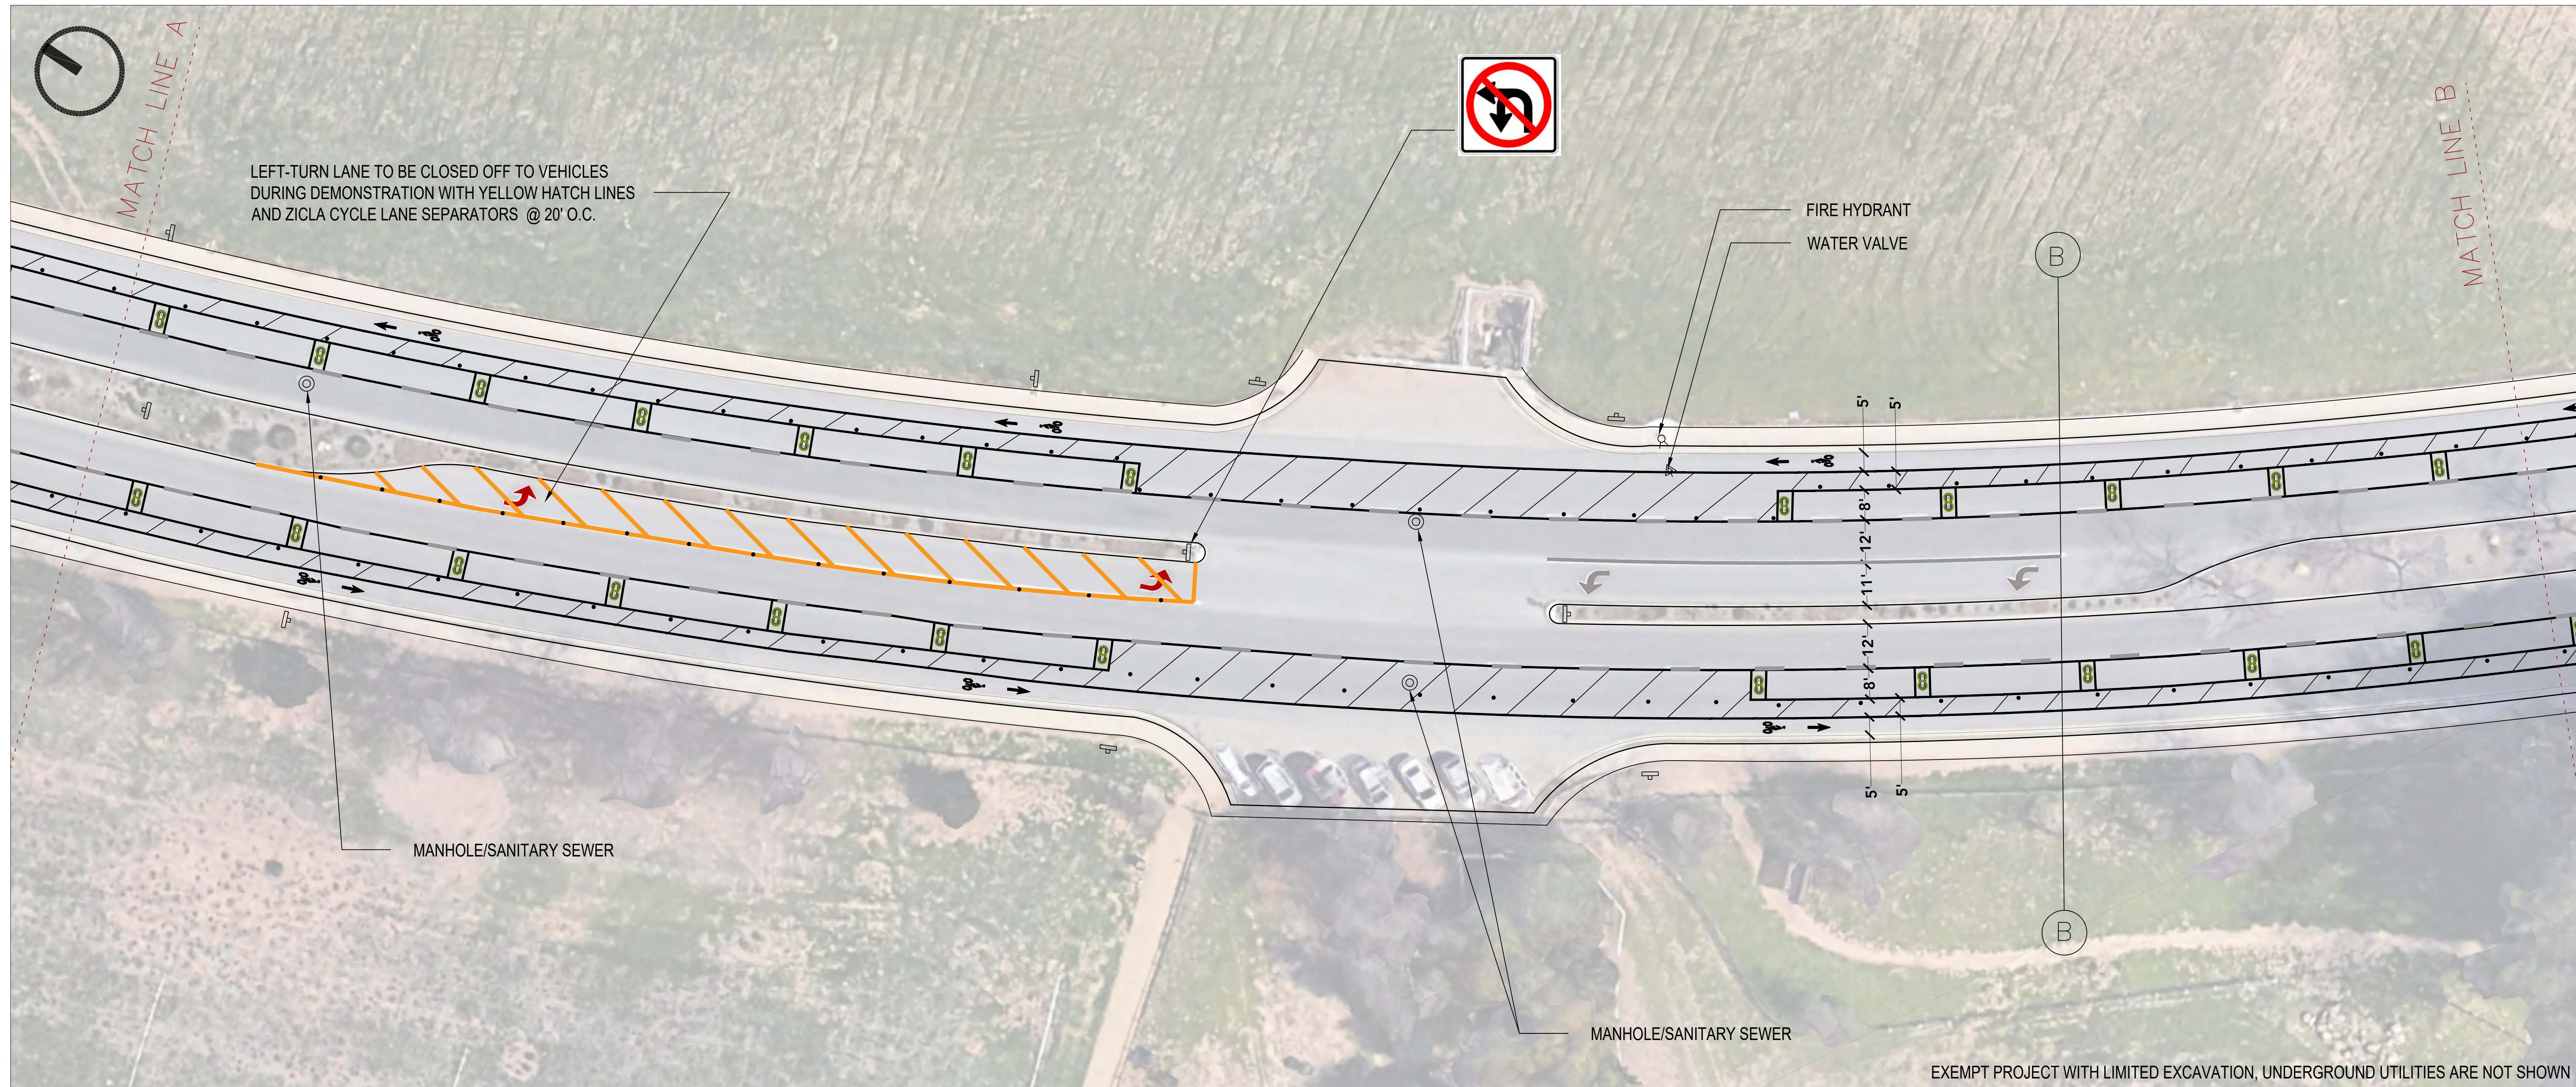

DEMONSTRATION PROJECT SITE PLAN

**DEMONSTRATION PROJECT
CALTRANS DISTRICT 7
PERMIT # 720-AOP-2411**

UTILITY LEGEND
☀ LIGHT POLE
◎ MANHOLE/SANITARY SEWER
▲ WATER VALVE
■ CATCH BASIN
● FIRE HYDRANT
■ EXISTING SIGN POLES

STREETPLANS
MIAMI NEW YORK

STREET PLANS INC.
PLANNING - TRANSPORTATION - DESIGN - RESEARCH
5879 SUNSET DRIVE, SUITE 4,
SOUTH MIAMI, FL 33143
305-978-6426 | STREETPLANS.ORG

S3

MARICOPA HWY
STRIPING PLAN

DRAWING TITLE


REVIEWS SUBMISSIONS
#104/07/2020 #1 06/23/2020 #3 07/31/2020
#2 04/30/2020 #2 07/10/2020 #4 08/21/2020 (FINAL)
#5 09/11/2020 (ROW CERT)
1:20
SCALE


NOTES

1. EXISTING STRIPING AND PAVEMENT MARKINGS ARE SHOWN IN GRAY. STRIPING AND PAVEMENT MARKINGS SHOWN IN RED, WHICH CONFLICT WITH THE PROPOSED BIKE LANE, ARE TO BE REMOVED DURING DEMONSTRATION.
2. PROPOSED BIKE LANE MARKINGS SHOW IN BLACK, AND CONFLICT ZONE MARKINGS IN GREEN
3. STRIPING: WHITE SHERWIN WILLIAMS HOTLINE PAINT
4. DELINEATORS: ZICLA CYCLE LANE SEPARATOR, PLANTERS: ZICLA ZEBRA PLANTER (SEE S15-S17)
5. SIGNAGE: MUTCD SIGNS TO BE AFFIXED TO EXISTING POLES WHERE INDICATED, PROJECT BANNERS TO BE AFFIXED TO EXISTING LIGHT POLES WHERE INDICATED (SEE PDF PAGE 19 FOR MORE DETAILS)

STREET SECTION 'B'

1/8" = 1'-0"

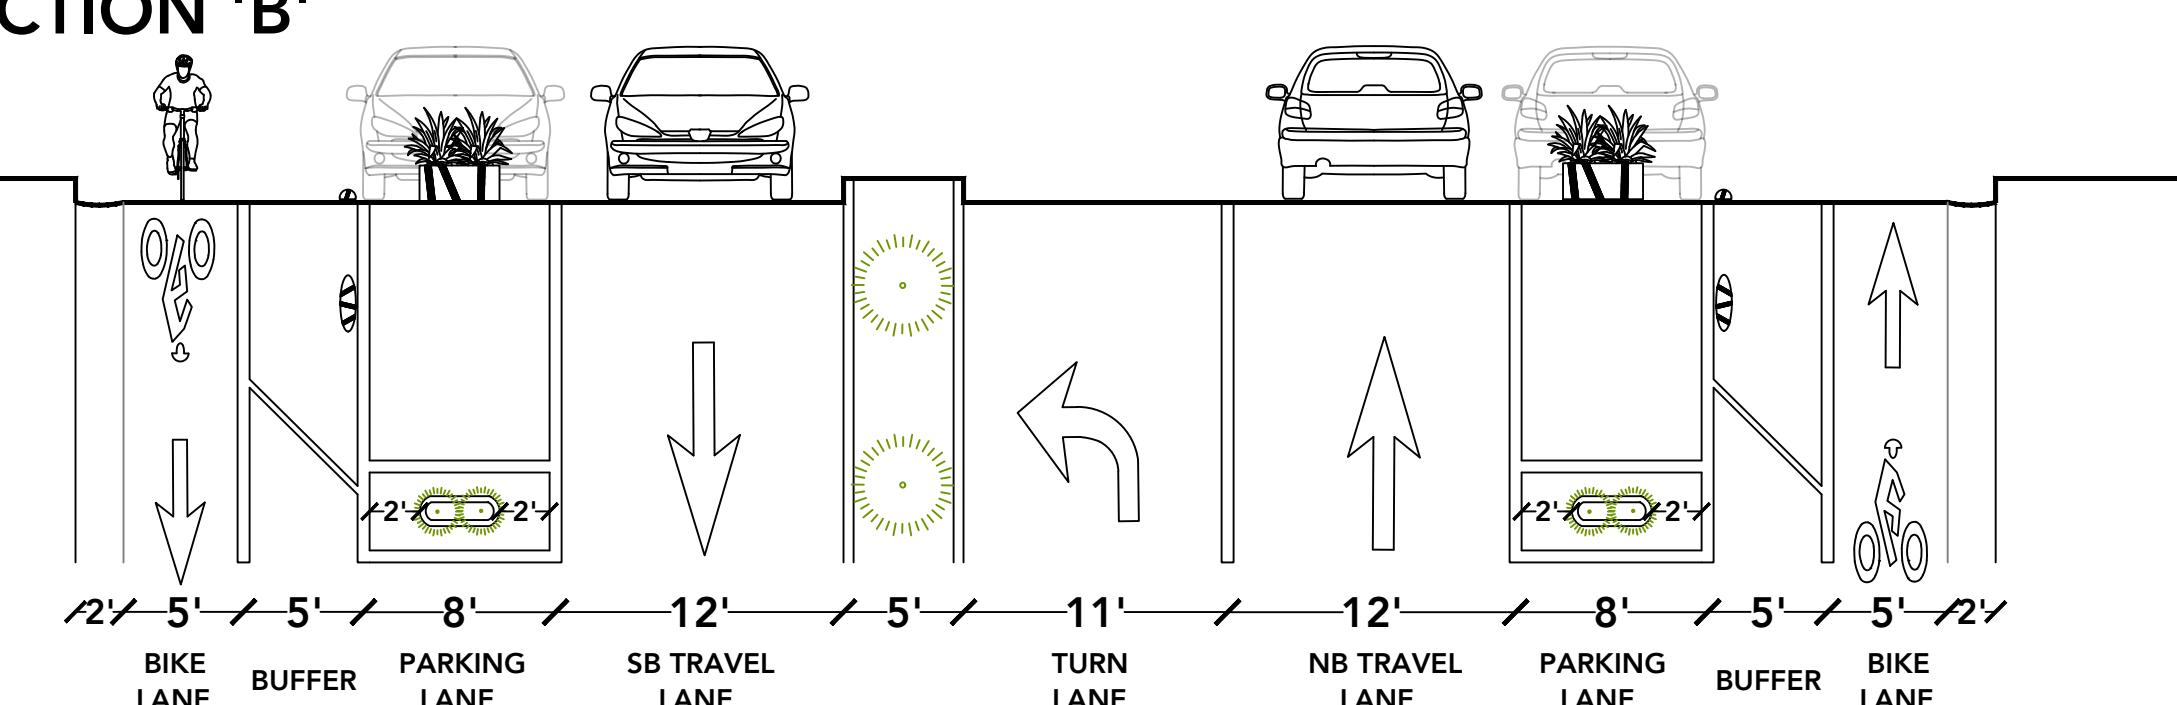

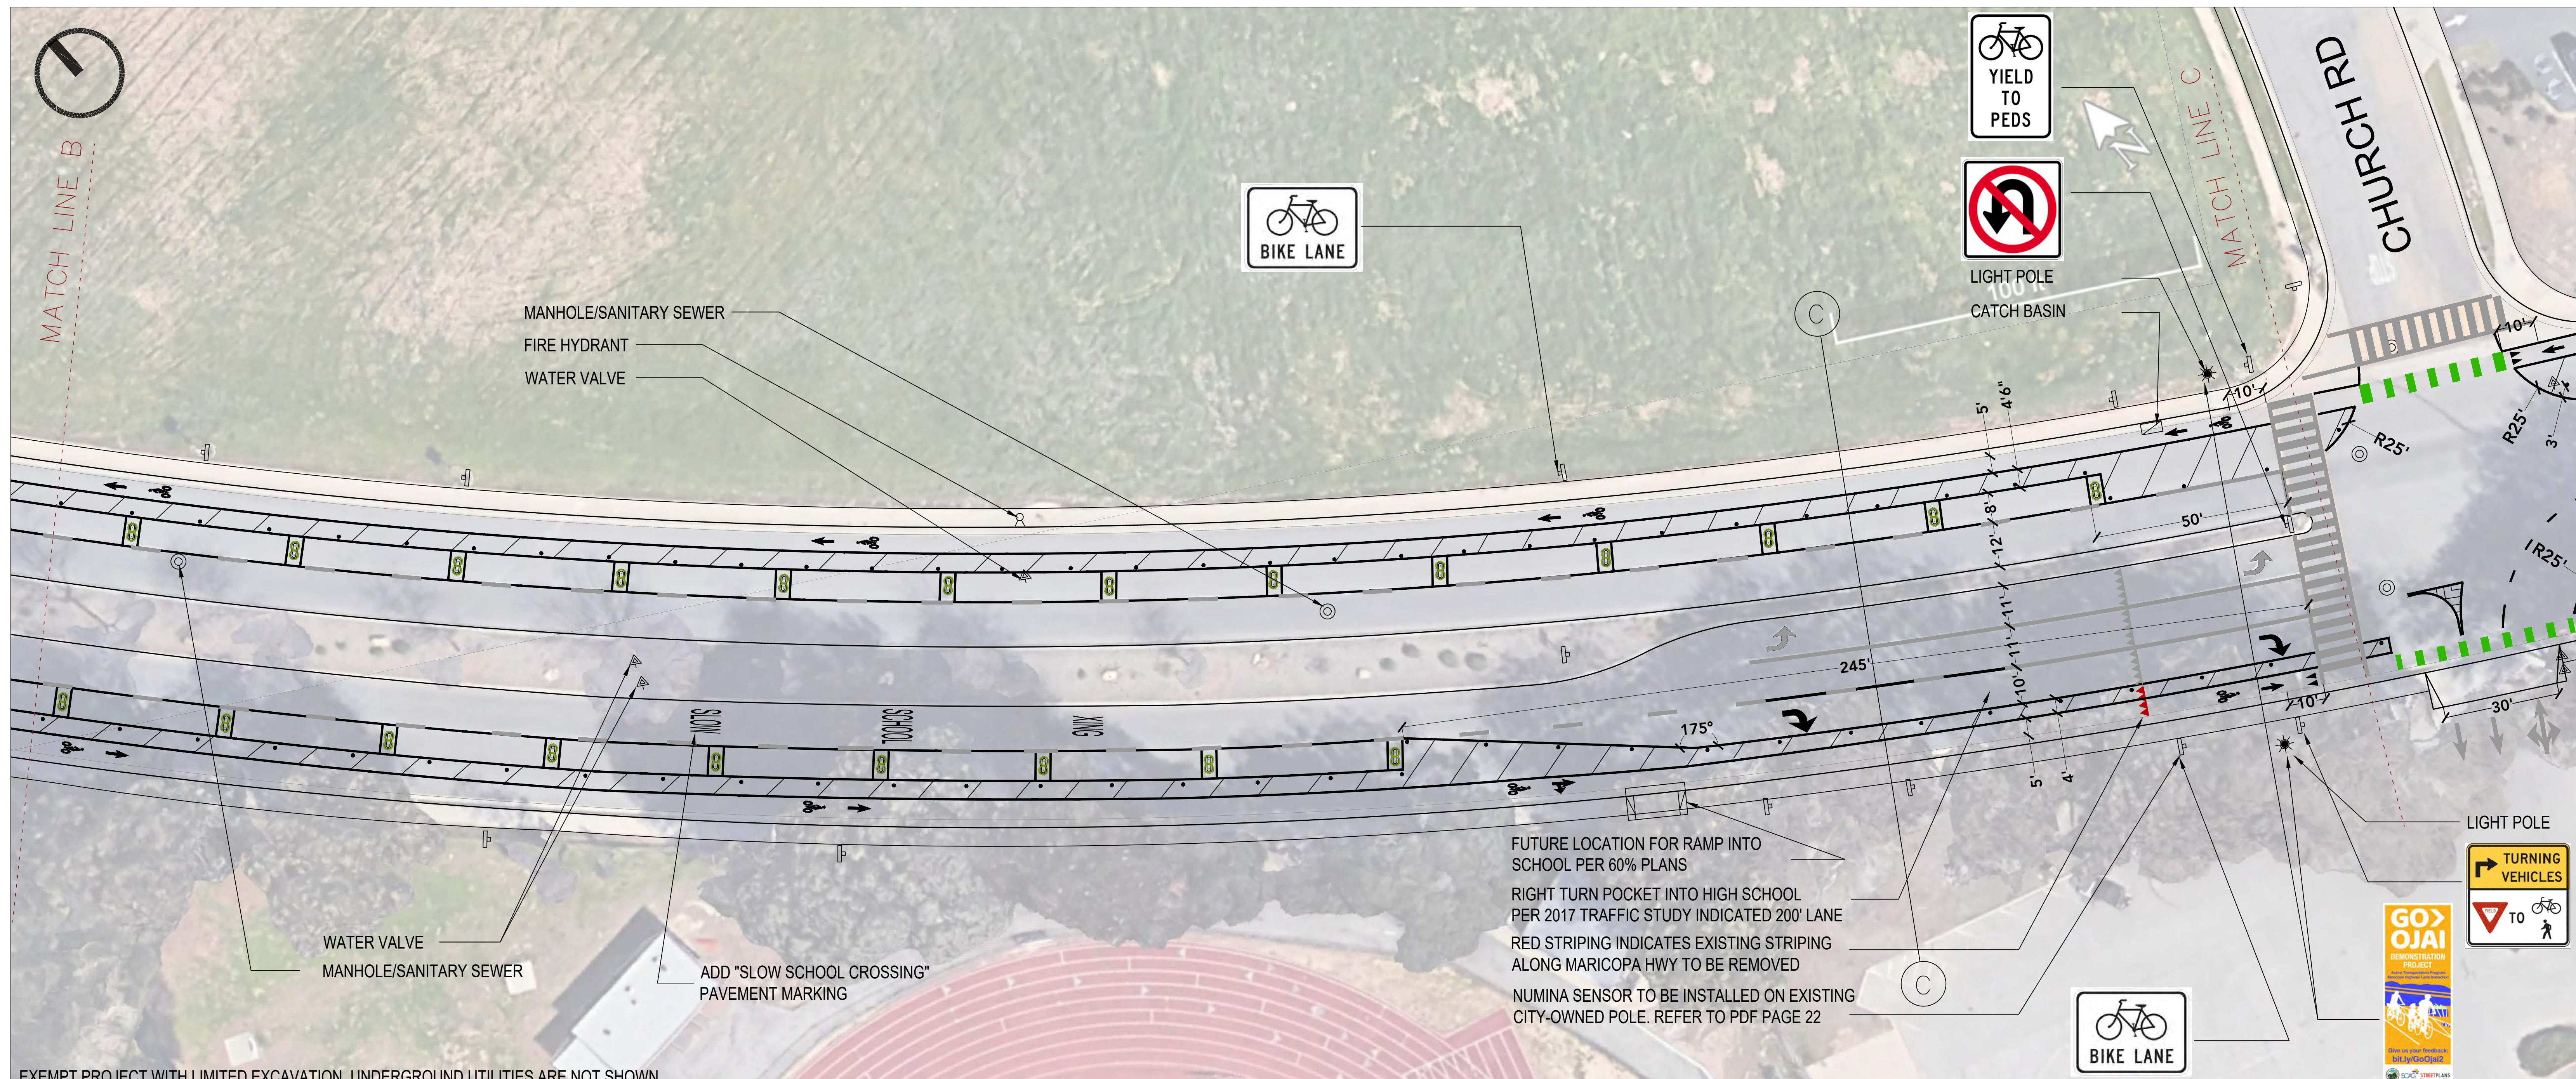

DEMONSTRATION PROJECT SITE PLAN

DEMONSTRATION PROJECT CALTRANS DISTRICT 7 PERMIT # 720-AOP-2411

STREETPLANS

S4 MARICOPA HWY STRIPING PLAN

DRAWING TITLE


REVIEWS	SUBMISSIONS
#104/07/2020	#1 06/23/2020
#2 04/30/2020	#2 07/10/2020
	#3 07/31/2020
	#4 08/21/2020 (FINAL)
	#5 09/11/2020 (ROW CE)


NOTES

1. EXISTING STRIPING AND PAVEMENT MARKINGS ARE SHOWN IN GRAY. STRIPING AND PAVEMENT MARKINGS SHOWN IN RED, WHICH CONFLICT WITH THE PROPOSED BIKE LANE, ARE TO BE REMOVED DURING DEMONSTRATION.
2. PROPOSED BIKE LANE MARKINGS SHOW IN BLACK, AND CONFLICT ZONE MARKINGS IN GREEN
3. STRIPING: WHITE SHERWIN WILLIAMS HOTLINE PAINT
4. DELINEATORS: ZICLA CYCLE LANE SEPARATOR, PLANTERS: ZICLA ZEBRA PLANTER (SEE S15-S17)
5. SIGNAGE: MUTCD SIGNS TO BE AFFIXED TO EXISTING POLES WHERE INDICATED, PROJECT BANNERS TO BE AFFIXED TO EXISTING LIGHT POLES WHERE INDICATED (SEE PDF PAGE 19 FOR MORE DETAILS)

STREET SECTION 'C'

1/8" = 1'-0"

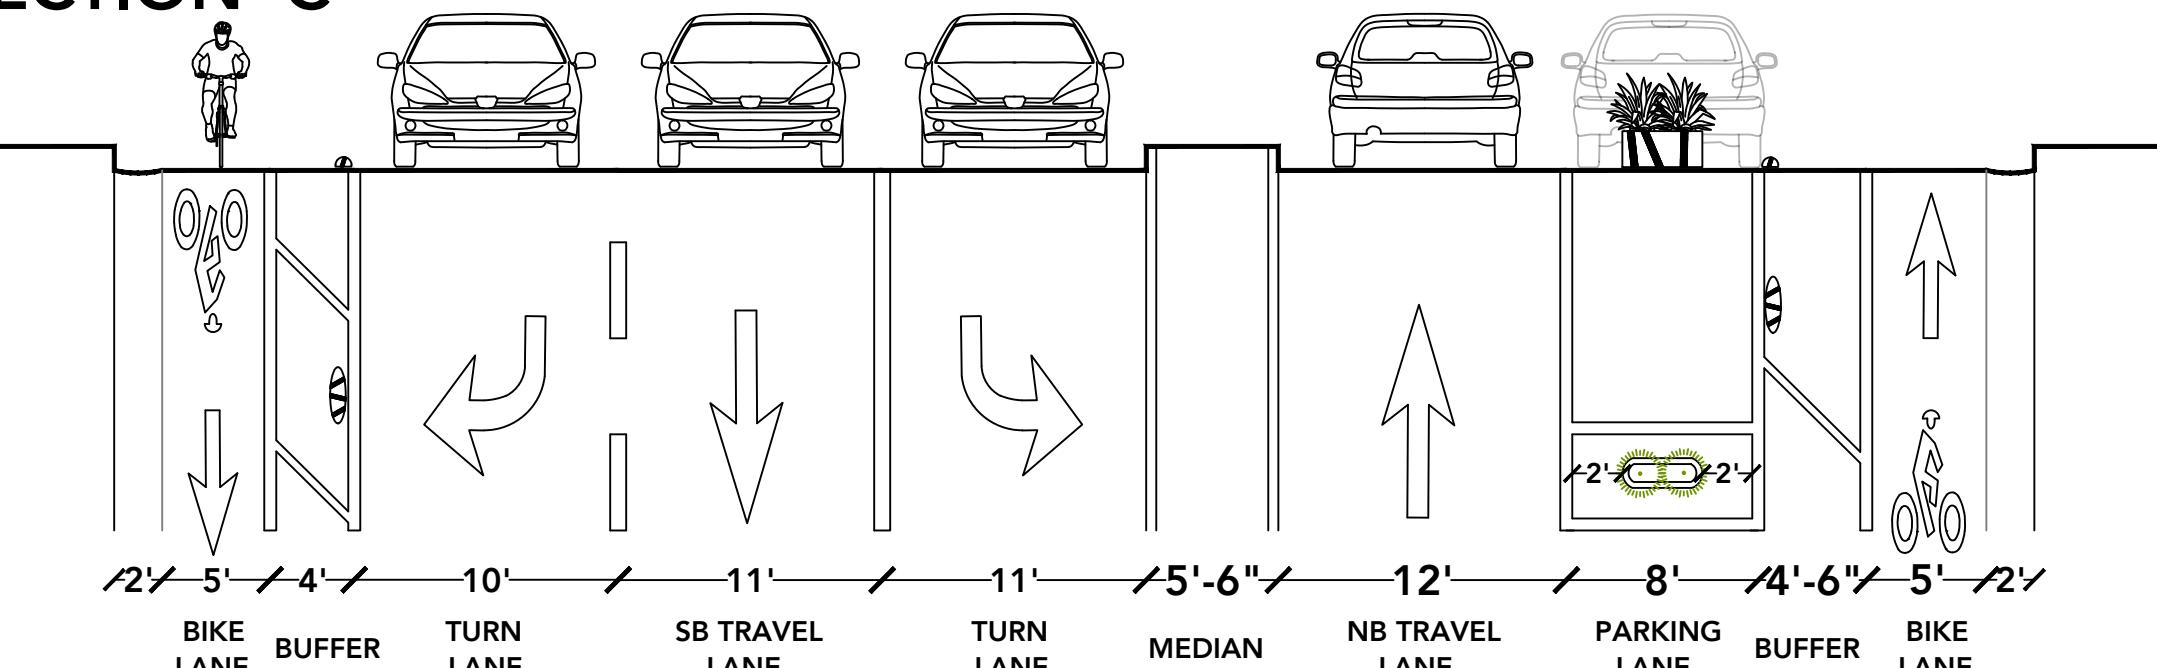

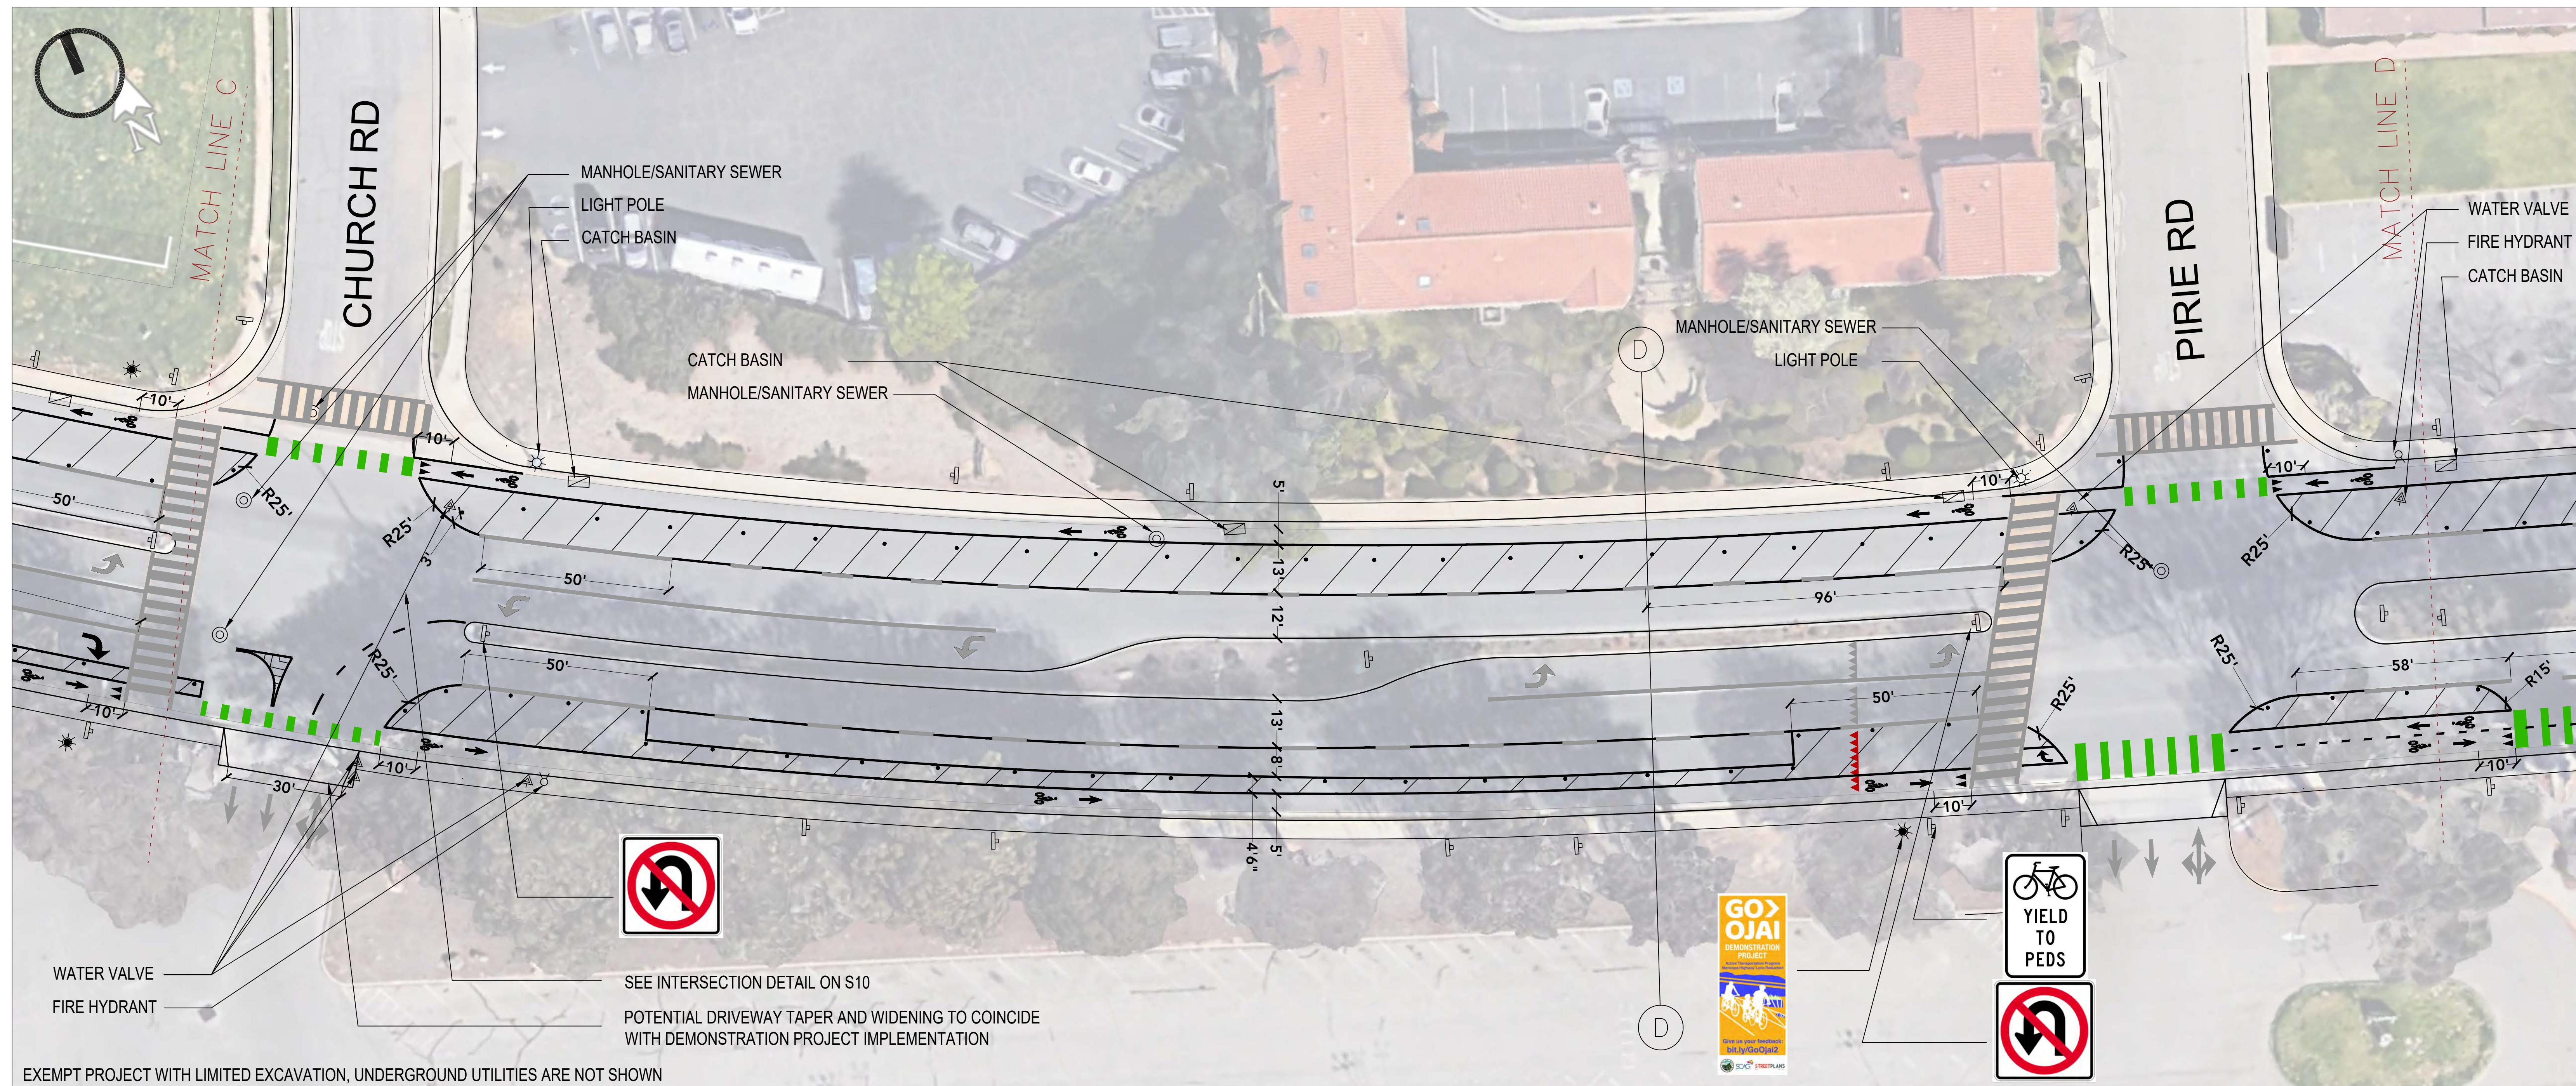

DEMONSTRATION PROJECT SITE PLAN

DEMONSTRATION PROJECT

CALTRANS DISTRICT 7

PERMIT # 720-AOP-2411

STREETPLANS

MIAMI NEW YORK

S5 MARICOPA HWY STRIPING PLAN

DRAWING TITLE


REVIEWS	SUBMISSIONS
#104/07/2020	#1 06/23/2020
#2 04/30/2020	#2 07/10/2020
	#3 07/31/2020
	#4 08/21/2020 (FINAL)
	#5 09/11/2020 (ROW CERT)


NOTES

1. EXISTING STRIPING AND PAVEMENT MARKINGS ARE SHOWN IN GRAY. STRIPING AND PAVEMENT MARKINGS SHOWN IN RED, WHICH CONFLICT WITH THE PROPOSED BIKE LANE, ARE TO BE REMOVED DURING DEMONSTRATION.
2. PROPOSED BIKE LANE MARKINGS SHOW IN BLACK, AND CONFLICT ZONE MARKINGS IN GREEN
3. STRIPING: WHITE SHERWIN WILLIAMS HOTLINE PAINT
4. DELINEATORS: ZICLA CYCLE LANE SEPARATOR, PLANTERS: ZICLA ZEBRA PLANTER (SEE S15-S17)
5. SIGNAGE: MUTCD SIGNS TO BE AFFIXED TO EXISTING POLES WHERE INDICATED, PROJECT BANNERS TO BE AFFIXED TO EXISTING LIGHT POLES WHERE INDICATED (SEE PDF PAGE 19 FOR MORE DETAILS)

STREET SECTION 'D'

1/8" = 1'-0"

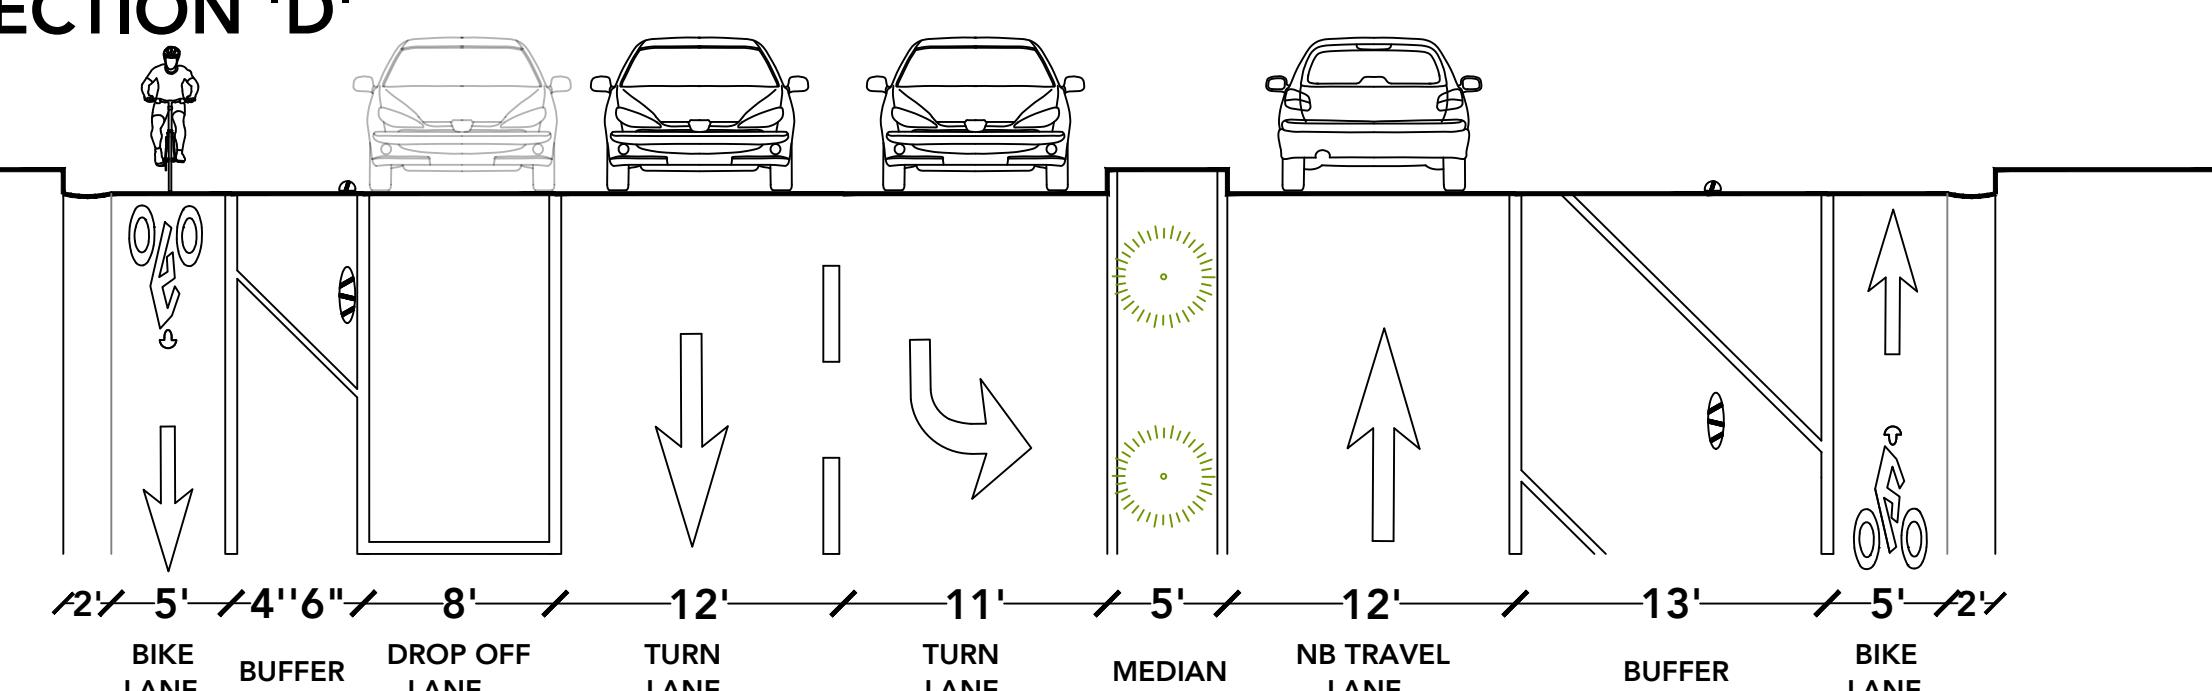

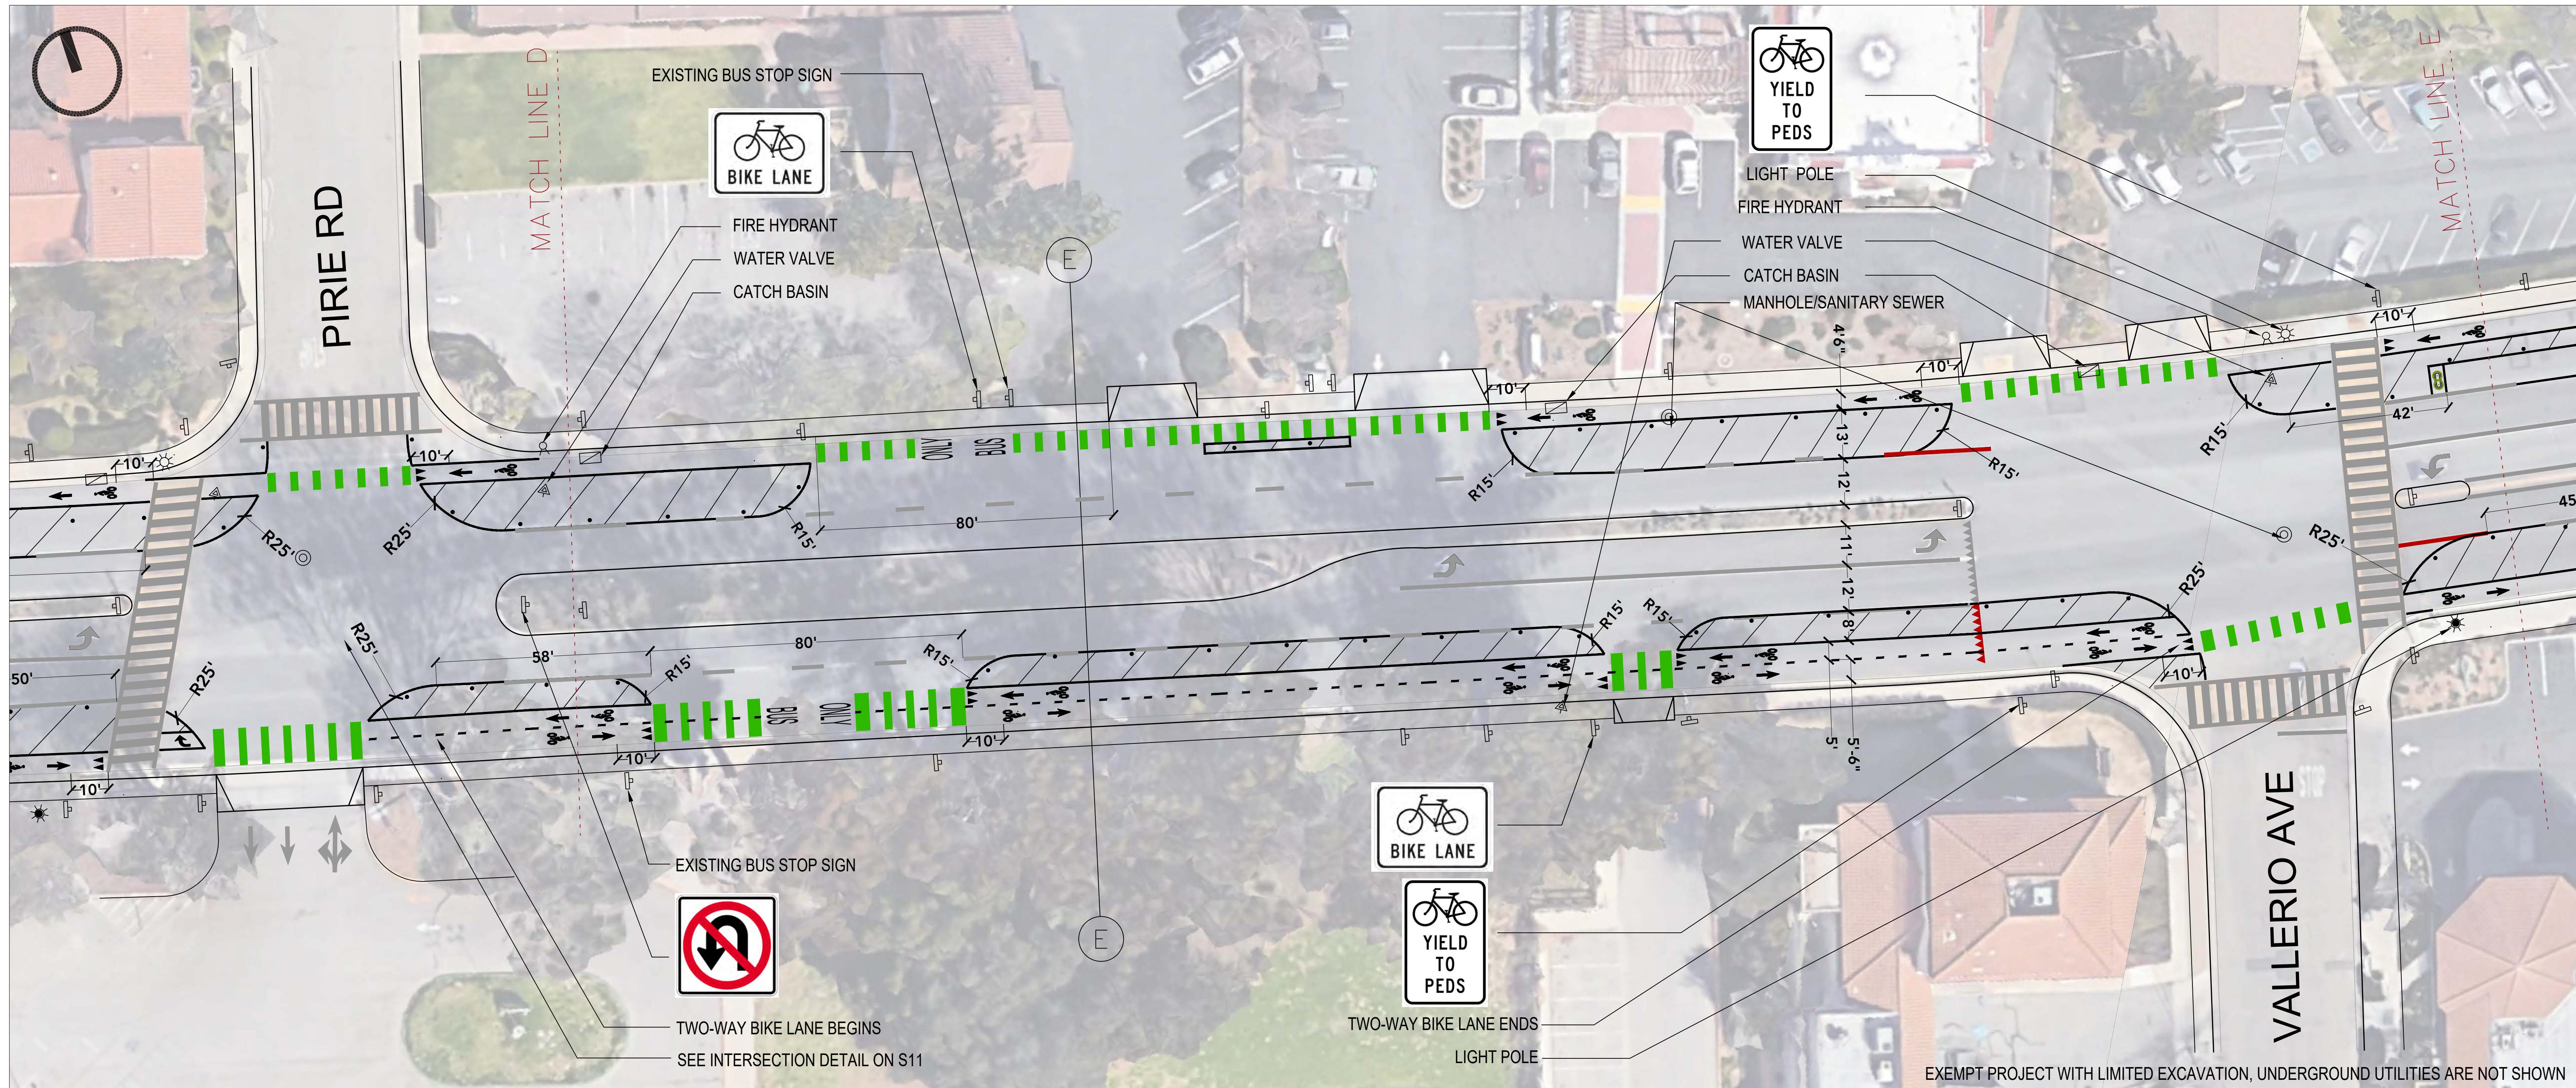

DEMONSTRATION PROJECT SITE PLAN

DEMONSTRATION PROJECT

CALTRANS DISTRICT 7

PERMIT # 720-AOP-2411

LITY LEGEND

LIGHT POLE

MANHOLE/SANITARY SEWER

WATER VALVE

CATCH BASIN

FIRE HYDRANT

EXISTING SIGN POLES

S6 MARICOPA HWY STRIPING PLAN

DRAWING TITL

STREETPLANS


STREET PLANS INC.
PLANNING - TRANSPORTATION - DESIGN - RESEARCH
5879 SUNSET DRIVE, SUITE 4,
SOUTH MIAMI, FL 33143
305-978-6426 | STREETPLANS.ORG


NOTE

1. EXISTING STRIPING AND PAVEMENT MARKINGS ARE SHOWN IN GRAY. STRIPING AND PAVEMENT MARKINGS SHOWN IN RED, WHICH CONFLICT WITH THE PROPOSED BIKE LANE, ARE TO BE REMOVED DURING DEMONSTRATION.
2. PROPOSED BIKE LANE MARKINGS SHOW IN BLACK, AND CONFLICT ZONE MARKINGS IN GREEN
3. STRIPING: WHITE SHERWIN WILLIAMS HOTLINE PAINT
4. DELINEATORS: ZICLA CYCLE LANE SEPARATOR, PLANTERS: ZICLA ZEBRA PLANTER (SEE PDF PAGES 15-17)
5. SIGNAGE: MUTCD SIGNS TO BE AFFIXED TO EXISTING POLES WHERE INDICATED, PROJECT BANNERS TO BE AFFIXED TO EXISTING LIGHT POLES WHERE INDICATED (SEE PDF PAGE 19 FOR MORE DETAILS)

STREET SECTION 'E'

1/8" = 1'-0"

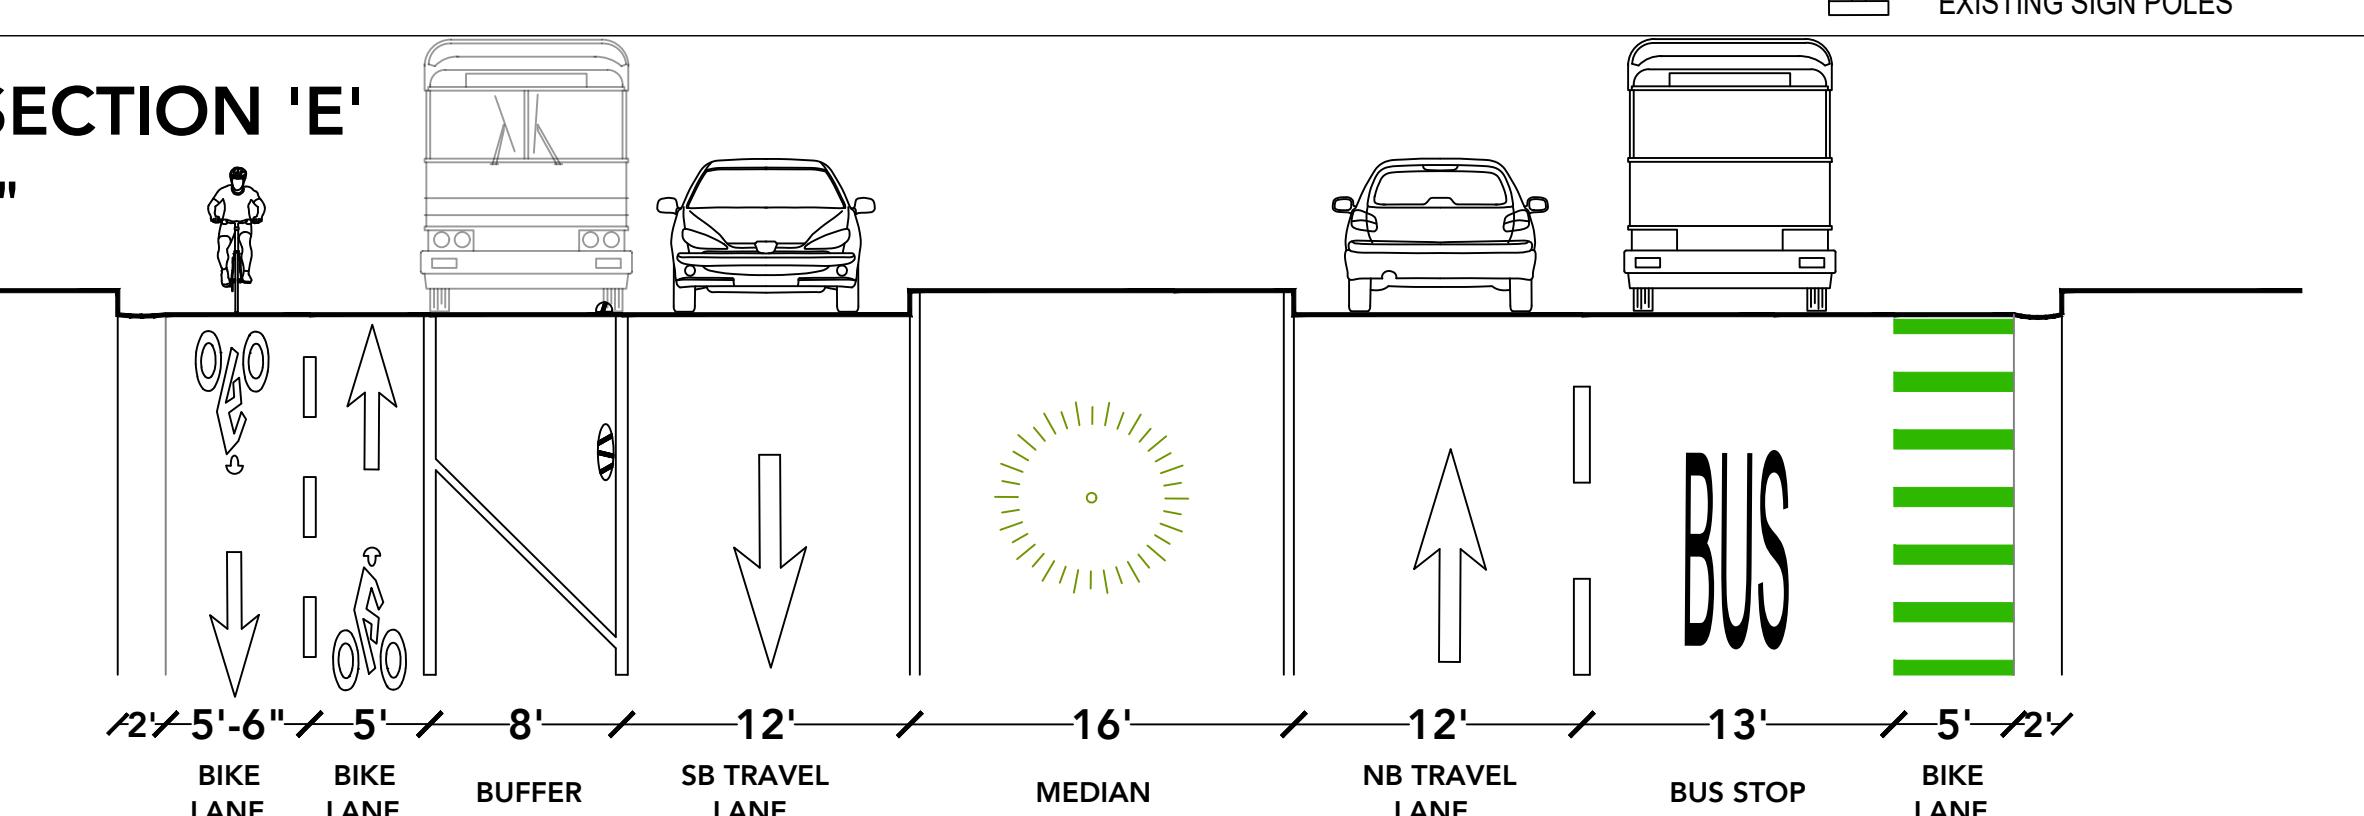

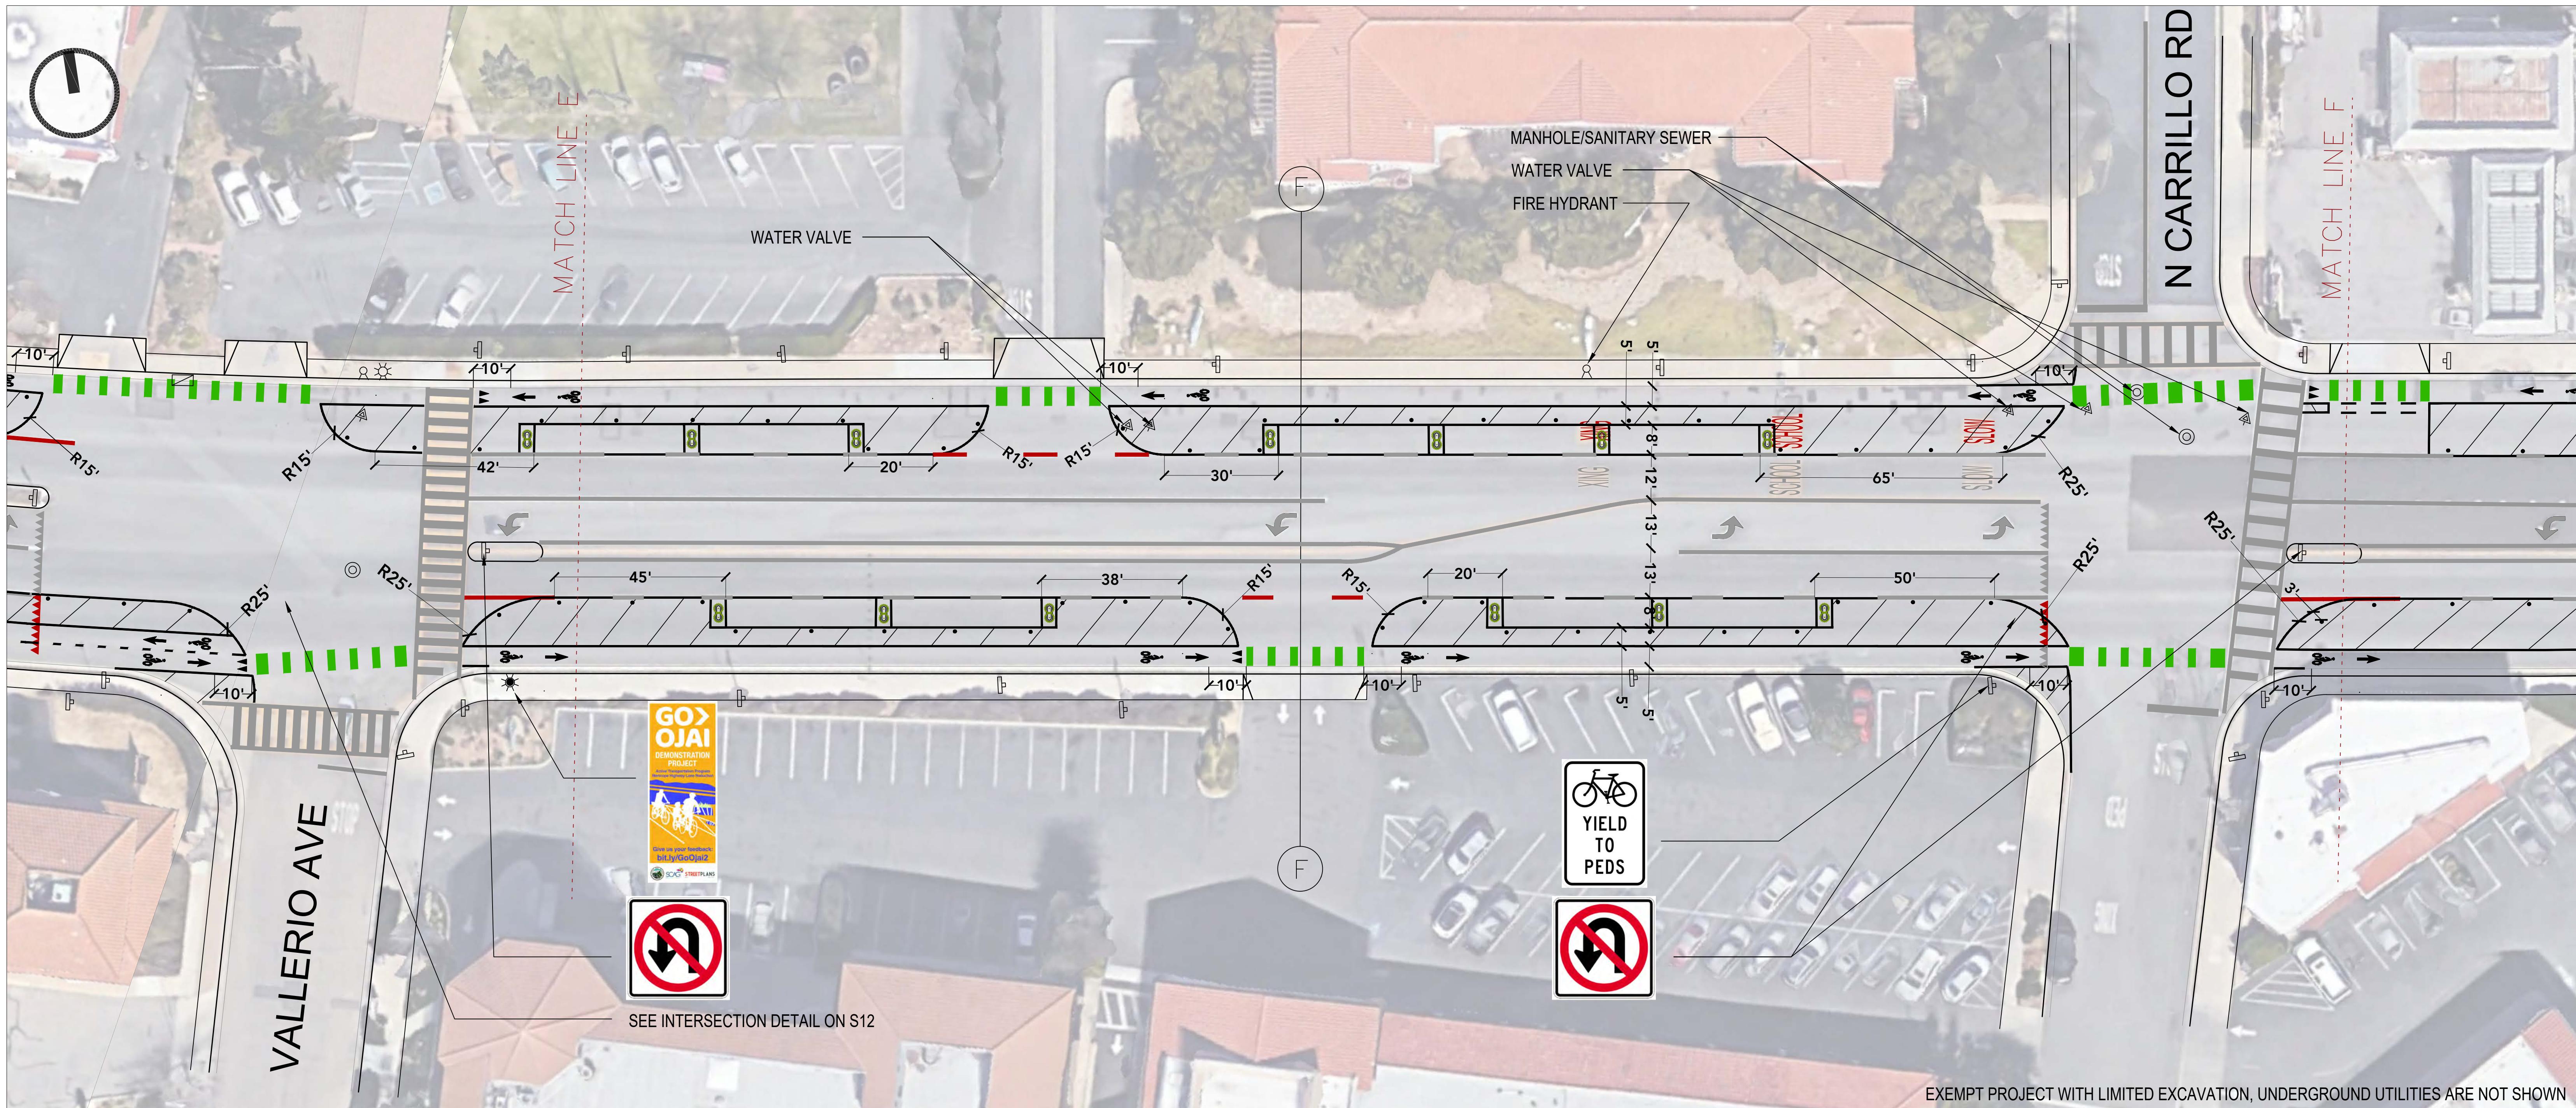

DEMONSTRATION PROJECT SITE PLAN

DEMONSTRATION PROJECT
CALTRANS DISTRICT 7
PERMIT # 720-AOP-2411

UTILITY LEGEND
☀ LIGHT POLE
◎ MANHOLE/SANITARY SEWER
▲ WATER VALVE
■ CATCH BASIN
● FIRE HYDRANT
□ EXISTING SIGN POLES

S7

MARICOPA HWY
STRIPING PLAN

DRAWING TITLE

REVIEWS #104/07/2020 #1 06/23/2020 #3 07/31/2020
#2 04/30/2020 #2 07/10/2020 #4 08/21/2020 (FINAL)
#5 09/11/2020 (ROW CERT)

1:20
SCALE

STREETPLANS
MIAMI


STREET PLANS INC.
PLANNING - TRANSPORTATION - DESIGN - RESEARCH
5879 SUNSET DRIVE, SUITE 4,
SOUTH MIAMI, FL 33143
305-978-6426 | STREETPLANS.ORG


NOTES

1. EXISTING STRIPING AND PAVEMENT MARKINGS ARE SHOWN IN GRAY. STRIPING AND PAVEMENT MARKINGS SHOWN IN RED, WHICH CONFLICT WITH THE PROPOSED BIKE LANE, ARE TO BE REMOVED DURING DEMONSTRATION.
2. PROPOSED BIKE LANE MARKINGS SHOW IN BLACK, AND CONFLICT ZONE MARKINGS IN GREEN
3. STRIPING: WHITE SHERWIN WILLIAMS HOTLINE PAINT
4. DELINEATORS: ZICLA CYCLE LANE SEPARATOR, PLANTERS: ZICLA ZEBRA PLANTER (SEE S15-S17)
5. SIGNAGE: MUTCD SIGNS TO BE AFFIXED TO EXISTING POLES WHERE INDICATED, PROJECT BANNERS TO BE AFFIXED TO EXISTING LIGHT POLES WHERE INDICATED (SEE PDF PAGE 19 FOR MORE DETAILS)

STREET SECTION 'F'

1/8" = 1'-0"

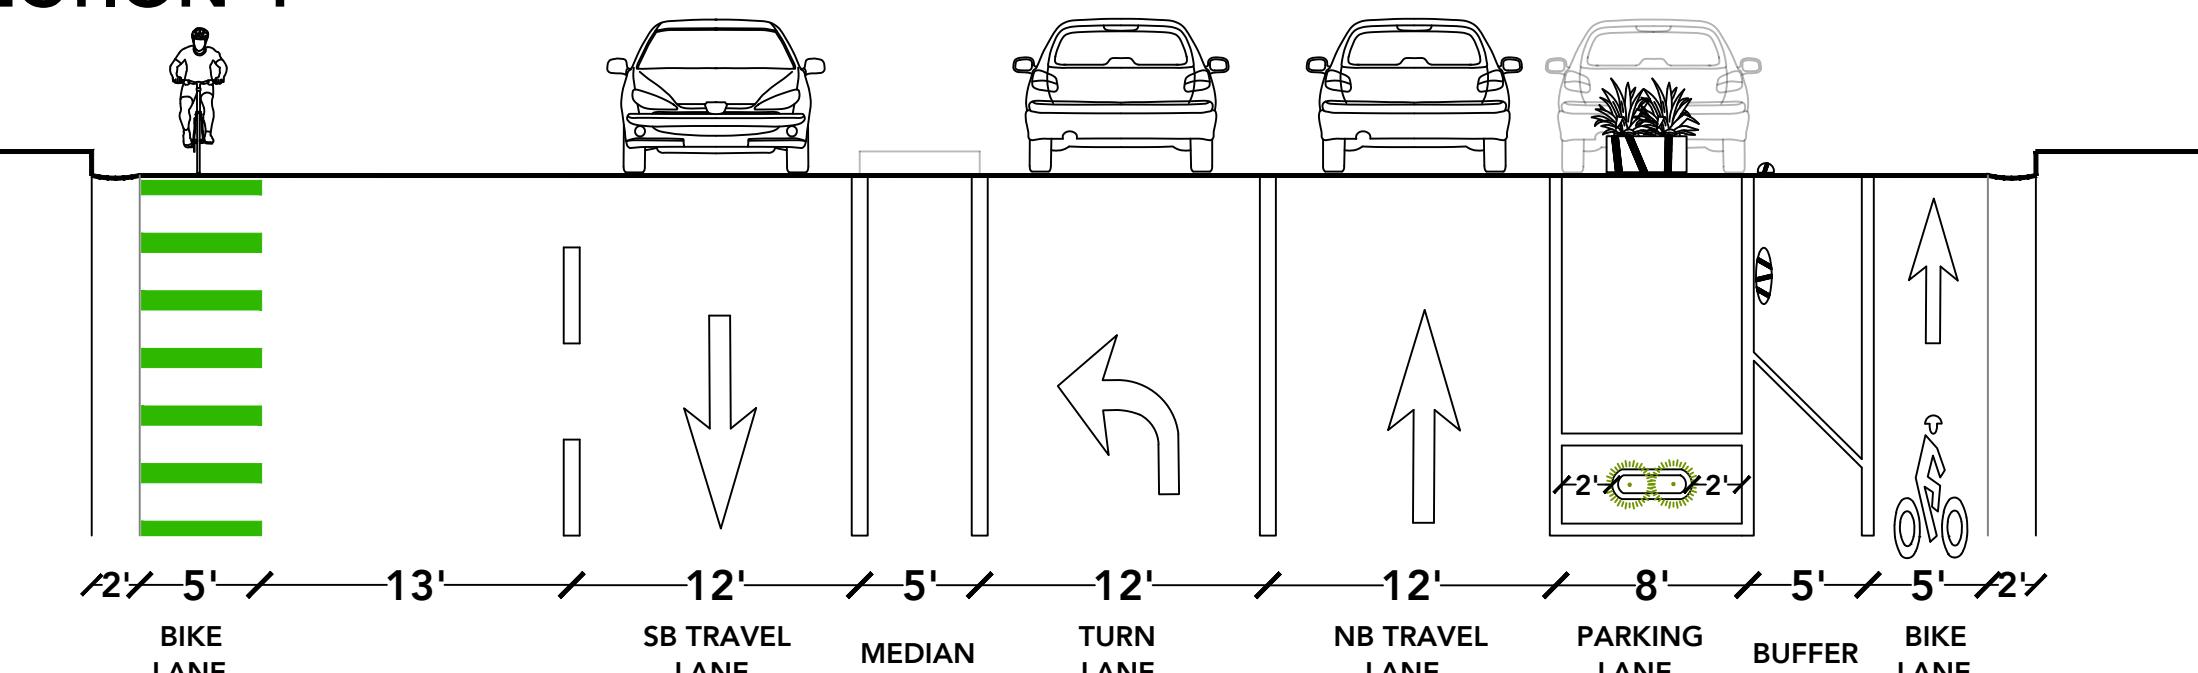

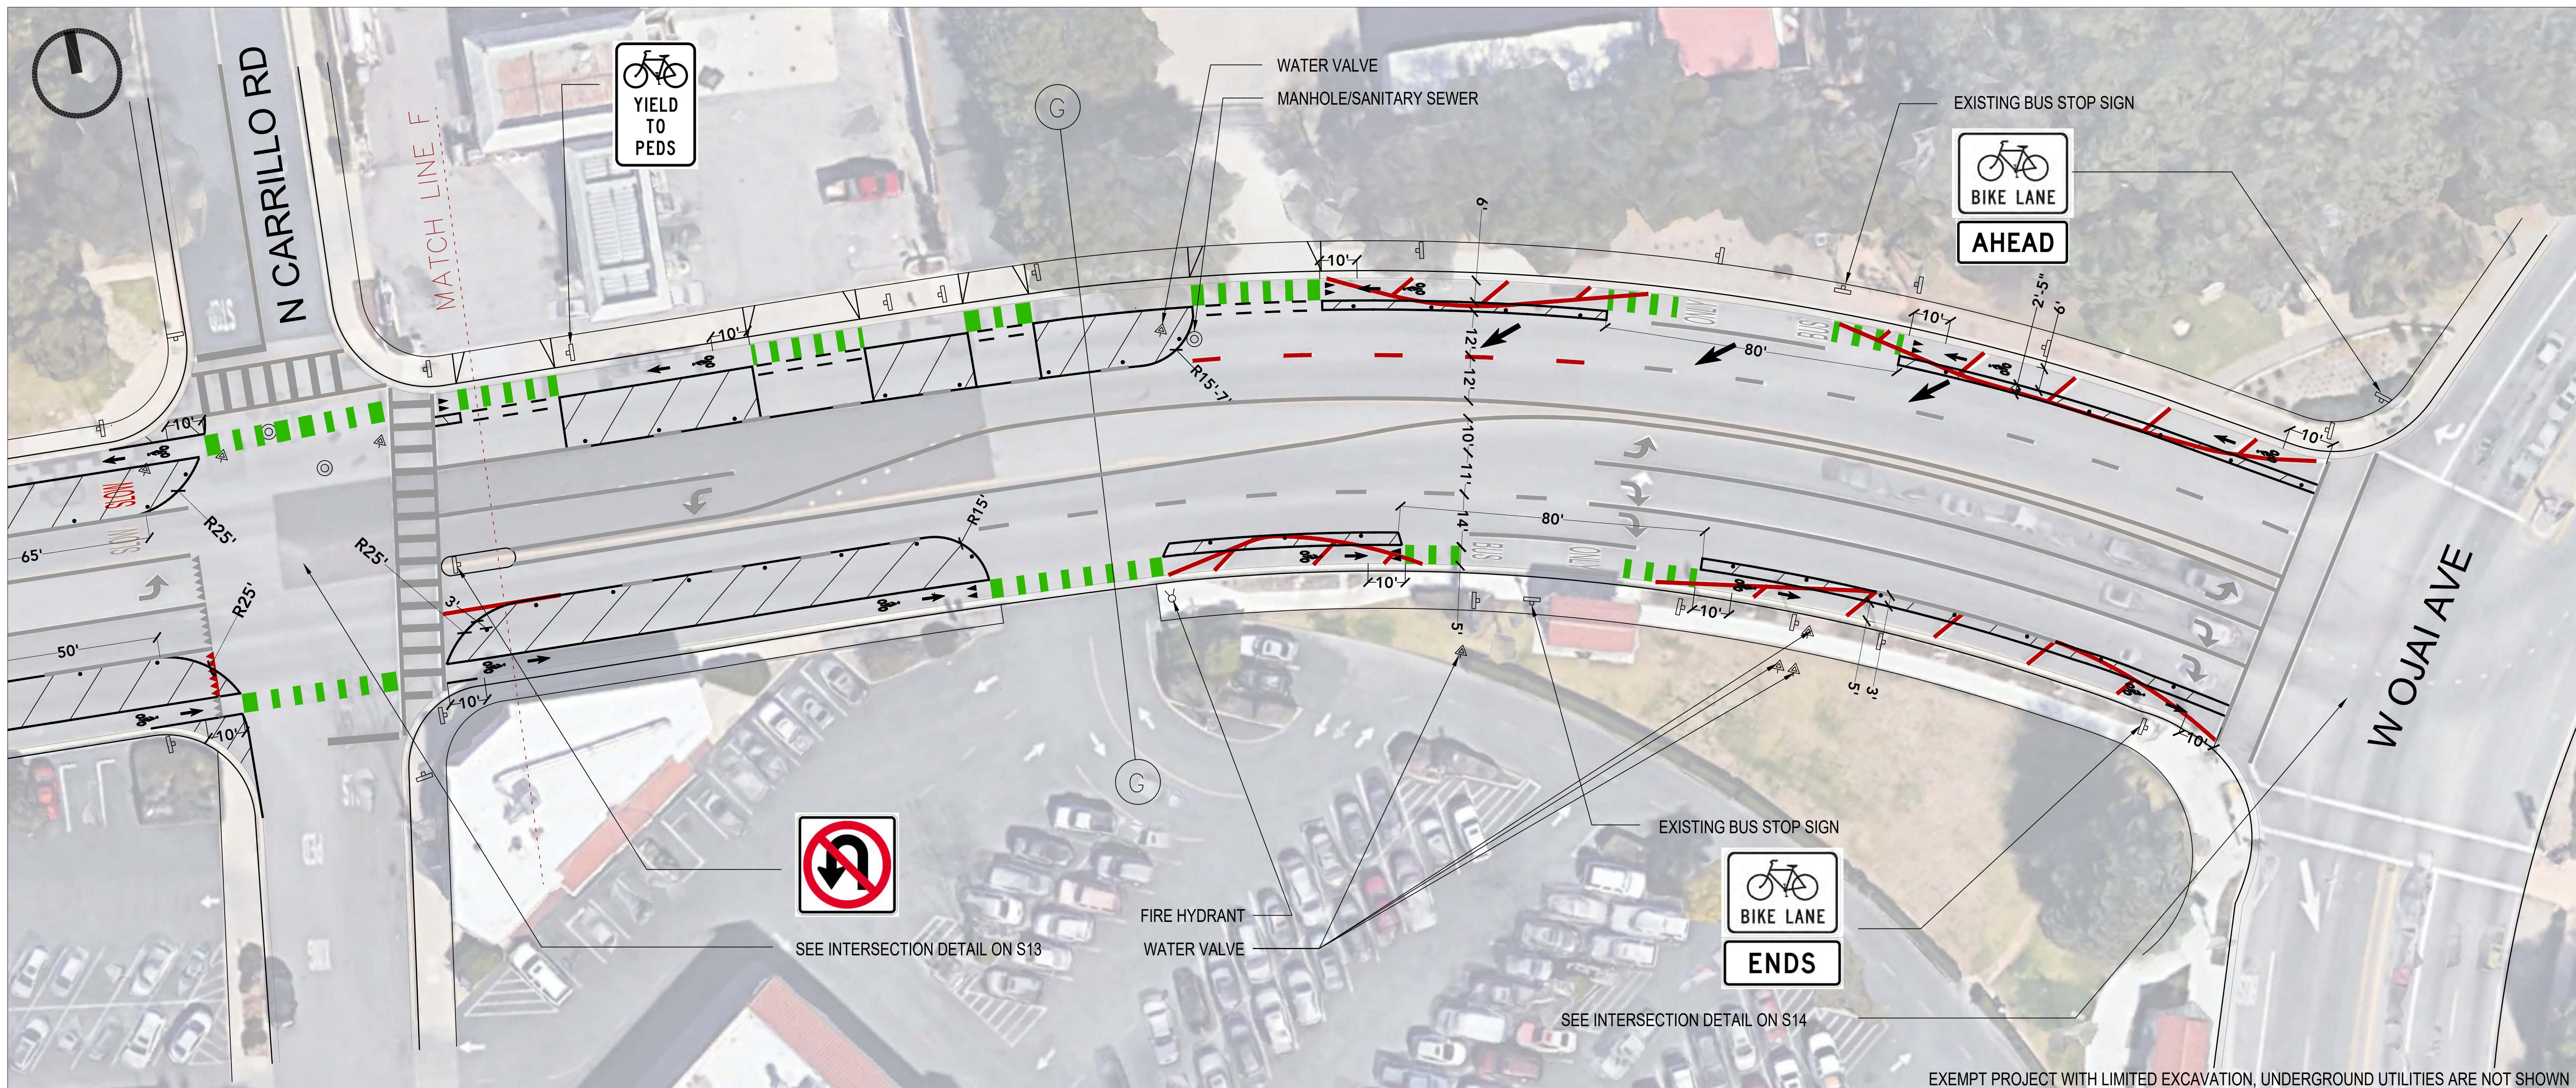

DEMONSTRATION PROJECT SITE PLAN

DEMONSTRATION PROJECT
CALTRANS DISTRICT 7
PERMIT # 720-AOP-2411

UTILITY LEGEND
LIGHT POLE
MANHOLE/SANITARY SEWER
WATER VALVE
CATCH BASIN
FIRE HYDRANT
EXISTING SIGN POLES

S8

MARICOPA HWY
STRIPING PLAN

DRAWING TITLE

REVIEWS #104/07/2020 #1 06/23/2020 #3 07/31/2020
#2 04/30/2020 #2 07/10/2020 #4 08/21/2020 (FINAL)
#5 09/11/2020 (ROW CERT)

1:20 SCALE


STREETPLANS
MIAMI


STREET PLANS INC.
PLANNING - TRANSPORTATION - DESIGN - RESEARCH
5879 SUNSET DRIVE, SUITE 4,
SOUTH MIAMI, FL 33143
305-978-6426 | STREETPLANS.ORG

NOTES

1. EXISTING STRIPING AND PAVEMENT MARKINGS ARE SHOWN IN GRAY. STRIPING AND PAVEMENT MARKINGS SHOWN IN RED, WHICH CONFLICT WITH THE PROPOSED BIKE LANE, ARE TO BE REMOVED DURING DEMONSTRATION.
2. PROPOSED BIKE LANE MARKINGS SHOW IN BLACK, AND CONFLICT ZONE MARKINGS IN GREEN
3. STRIPING: WHITE SHERWIN WILLIAMS HOTLINE PAINT
4. DELINEATORS: ZICLA CYCLE LANE SEPARATOR, PLANTERS: ZICLA ZEBRA PLANTER (SEE S15-S17)
5. SIGNAGE: MUTCD SIGNS TO BE AFFIXED TO EXISTING POLES WHERE INDICATED, PROJECT BANNERS TO BE AFFIXED TO EXISTING LIGHT POLES WHERE INDICATED (SEE PDF PAGE 19 FOR MORE DETAILS)

STREET SECTION 'G'

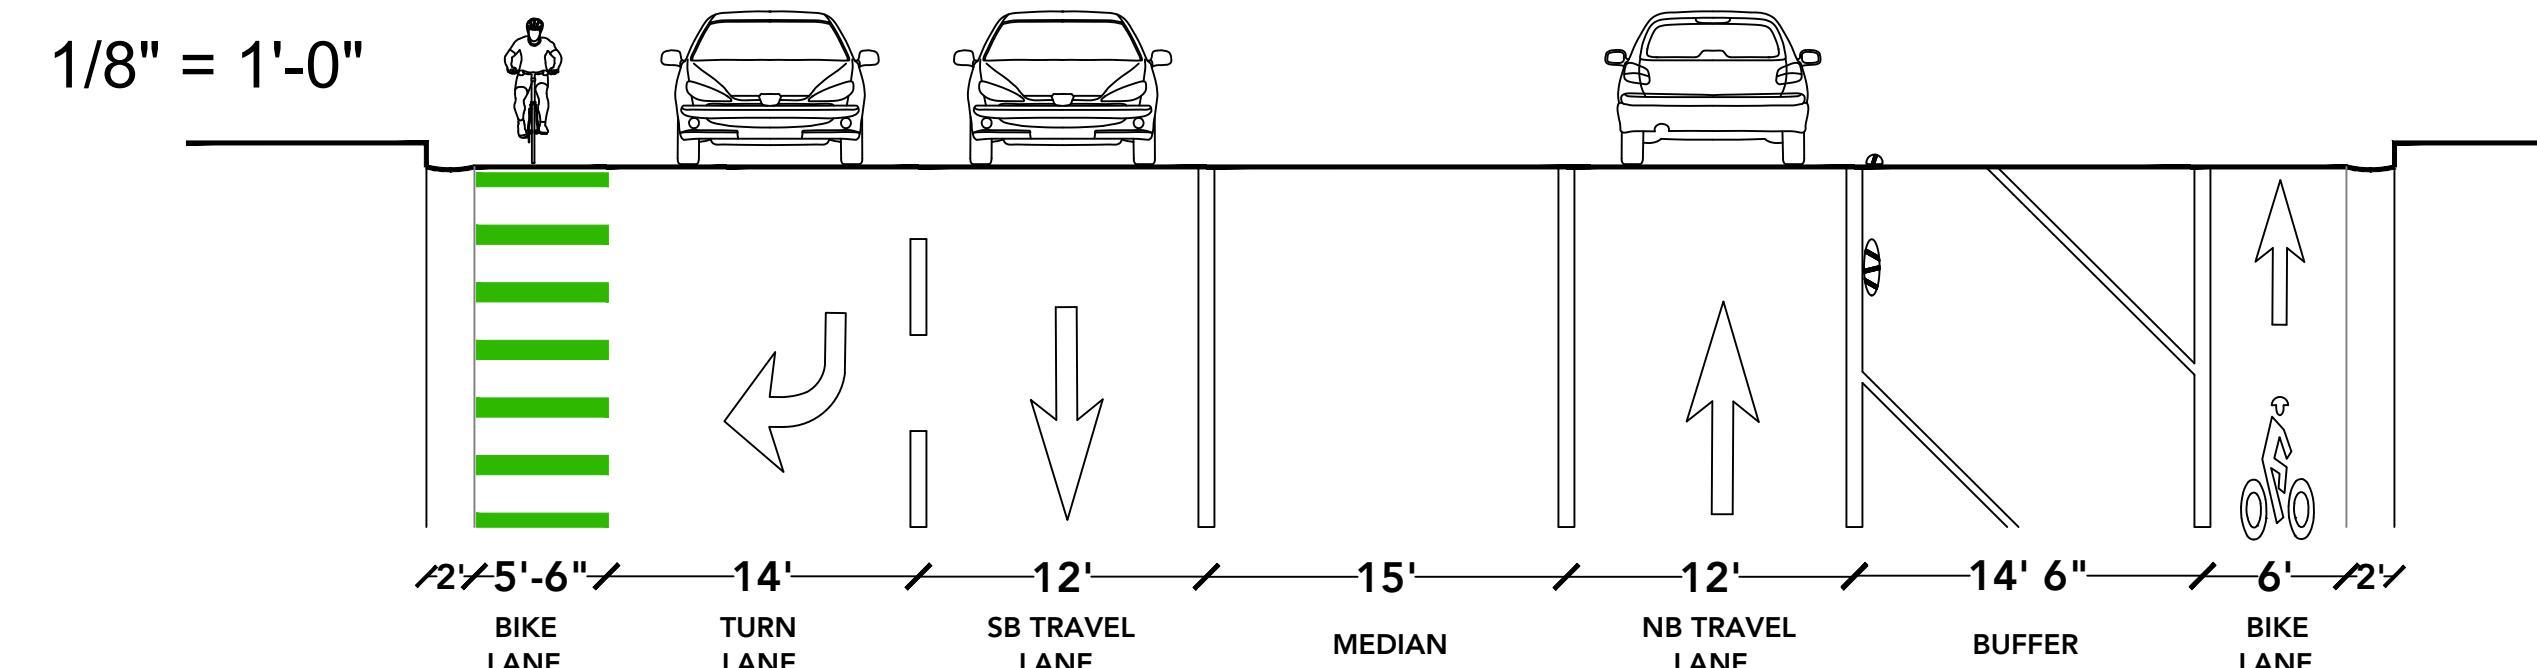

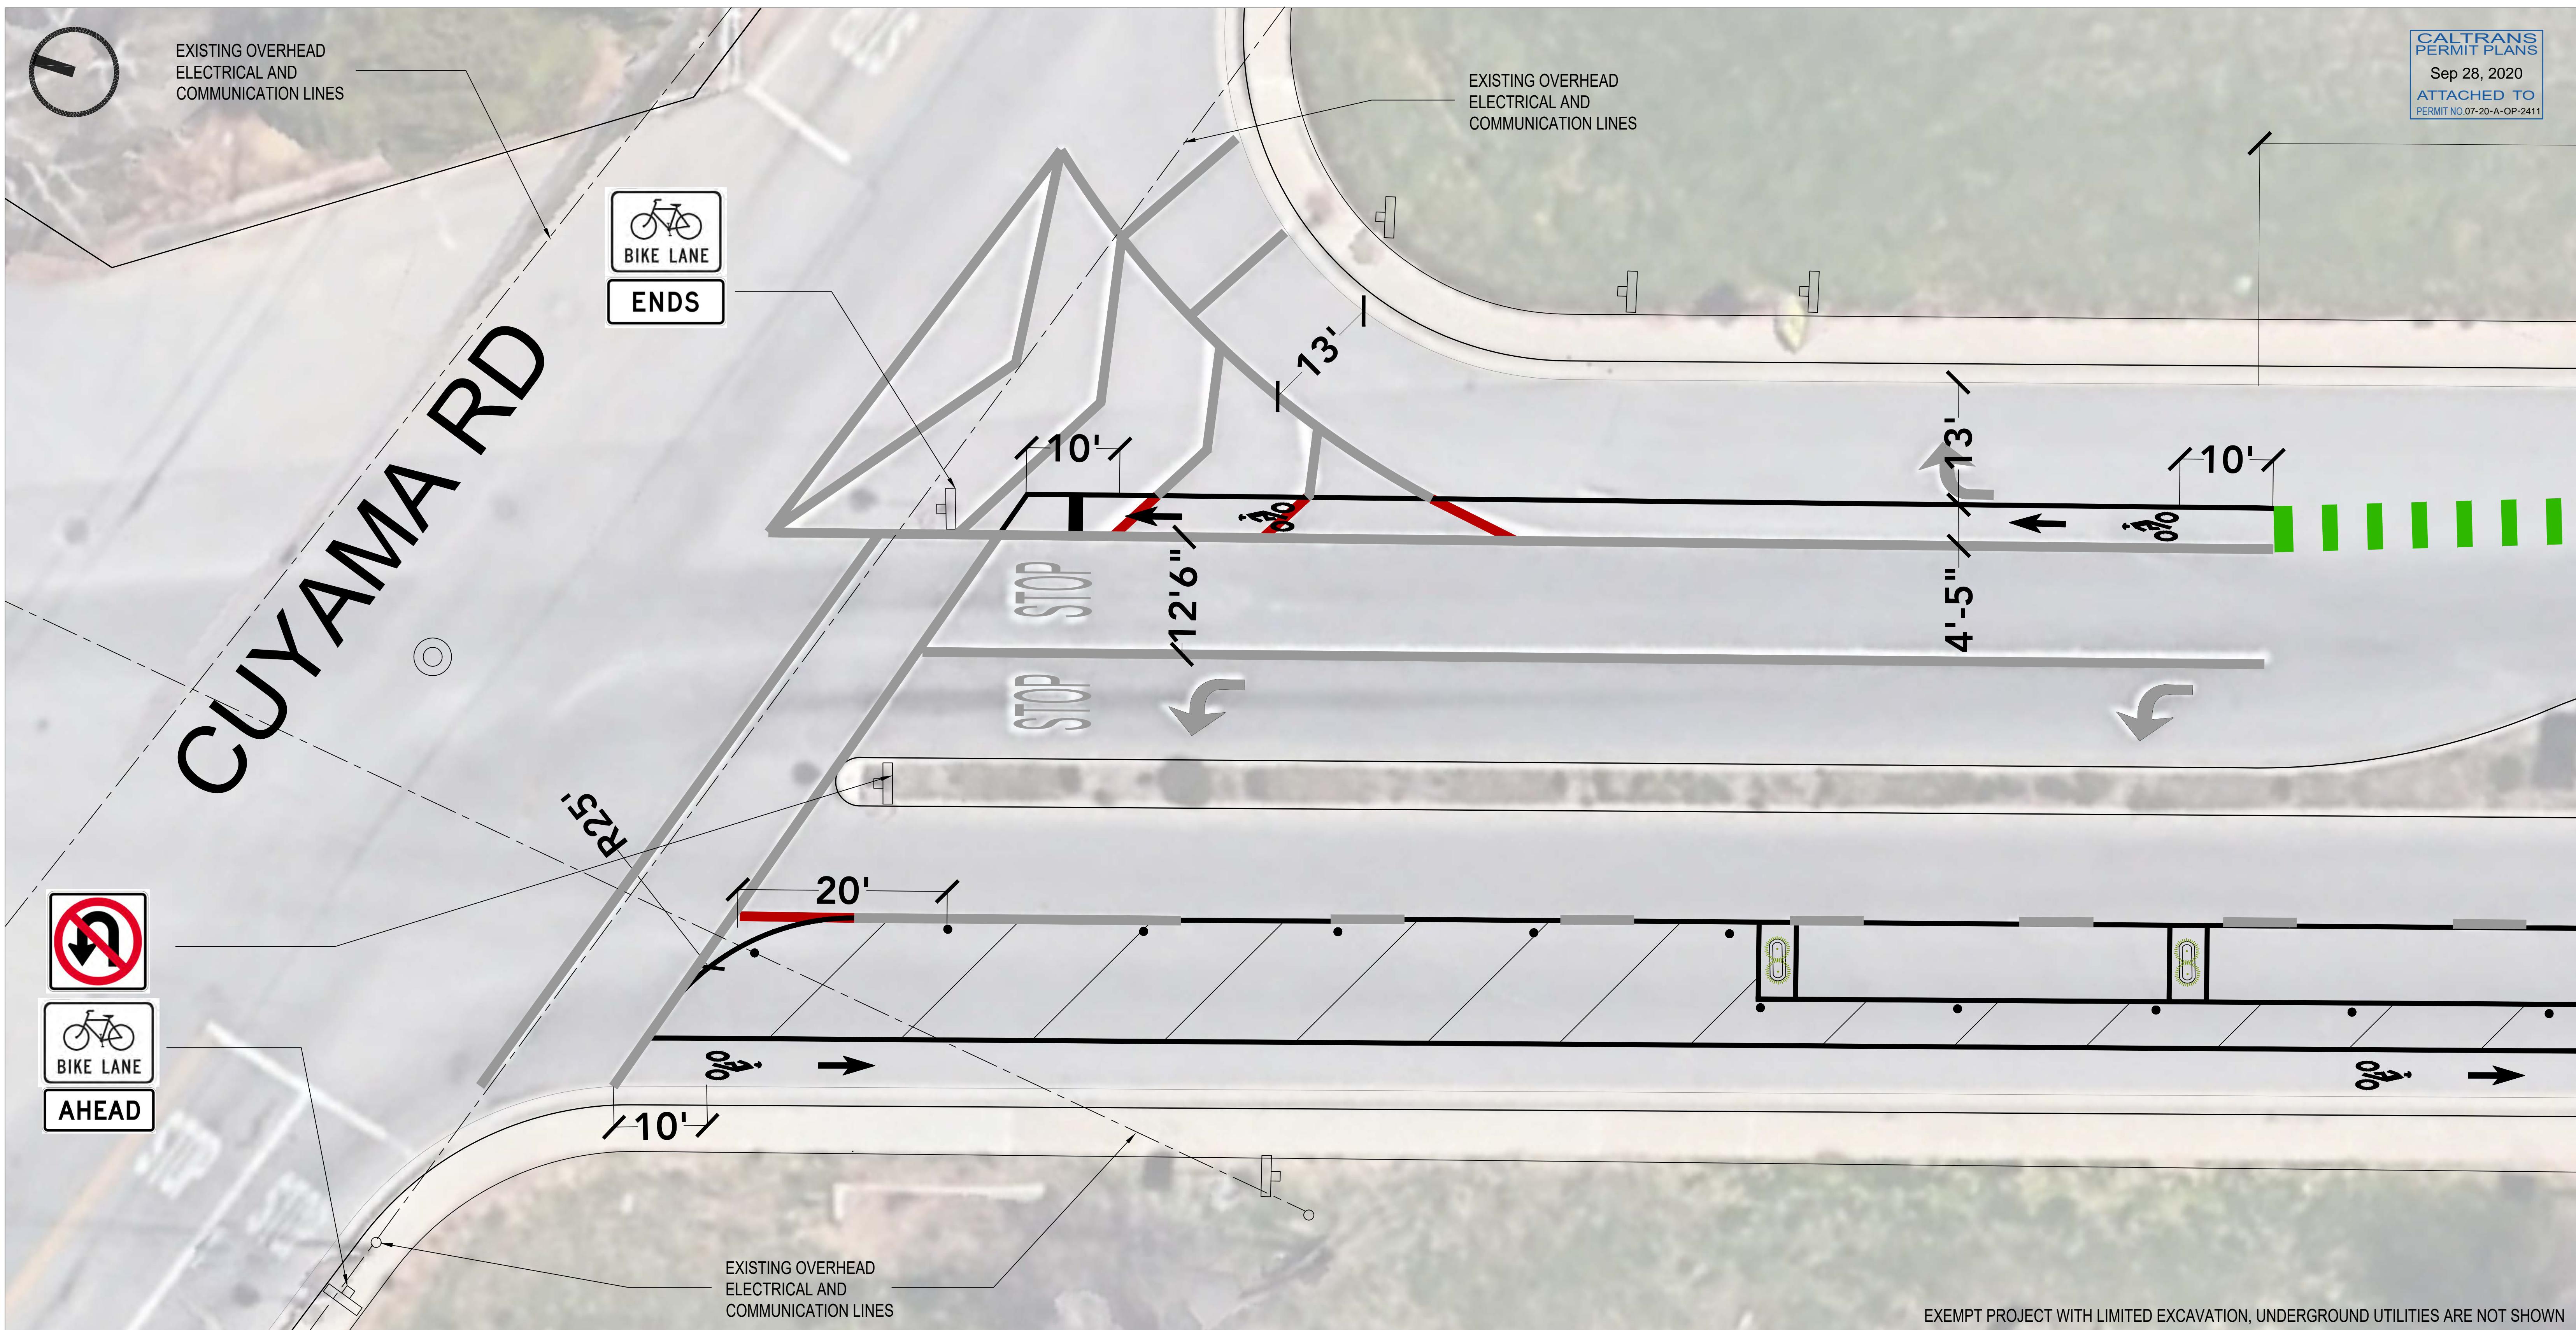

CUYAMA RD INTERSECTION DETAIL

S9

MARICOPA HWY
STRIPING PLAN

DRAWING TITLE

REVIEWS SUBMISSIONS
#104/07/2020 #1 06/23/2020 #3 07/31/2020
#204/30/2020 #2 07/10/2020 #4 08/21/2020 (FINAL)
#5 09/11/2020 (ROW CERT)
1/8" = 1' - 0"
SCALE

NOTES

1. EXISTING STRIPING AND PAVEMENT MARKINGS ARE SHOWN IN GRAY. STRIPING AND PAVEMENT MARKINGS SHOWN IN RED, WHICH CONFLICT WITH THE PROPOSED BIKE LANE, ARE TO BE REMOVED DURING DEMONSTRATION.
2. PROPOSED BIKE LANE MARKINGS SHOW IN BLACK, AND CONFLICT ZONE MARKINGS IN GREEN
3. STRIPING: WHITE SHERWIN WILLIAMS HOTLINE PAINT
4. DELINEATORS: ZICLA CYCLE LANE SEPARATOR, PLANTERS: ZICLA ZEBRA PLANTER (SEE PDF PAGES S15-S17)
5. SIGNAGE: MUTCD SIGNS TO BE AFFIXED TO EXISTING POLES WHERE INDICATED, PROJECT BANNERS TO BE AFFIXED TO EXISTING LIGHT POLES WHERE INDICATED (SEE PDF PAGE 19 FOR MORE DETAILS)


UTILITY LEGEND

- LIGHT POLE
- MANHOLE / SANITARY SEWER
- ▲ WATER VALVE
- CATCH BASIN
- FIRE HYDRANT
- EXISTING SIGN POLES

**DEMONSTRATION PROJECT
CALTRANS DISTRICT 7
PERMIT # 720-AOP-2411**

STREETPLANS
Miami New York

STREET PLANS INC.
PLANNING - TRANSPORTATION - DESIGN - RESEARCH
5879 SUNSET DRIVE, SUITE 4,
SOUTH MIAMI, FL 33143
305-978-6426 | STREETPLANS.ORG

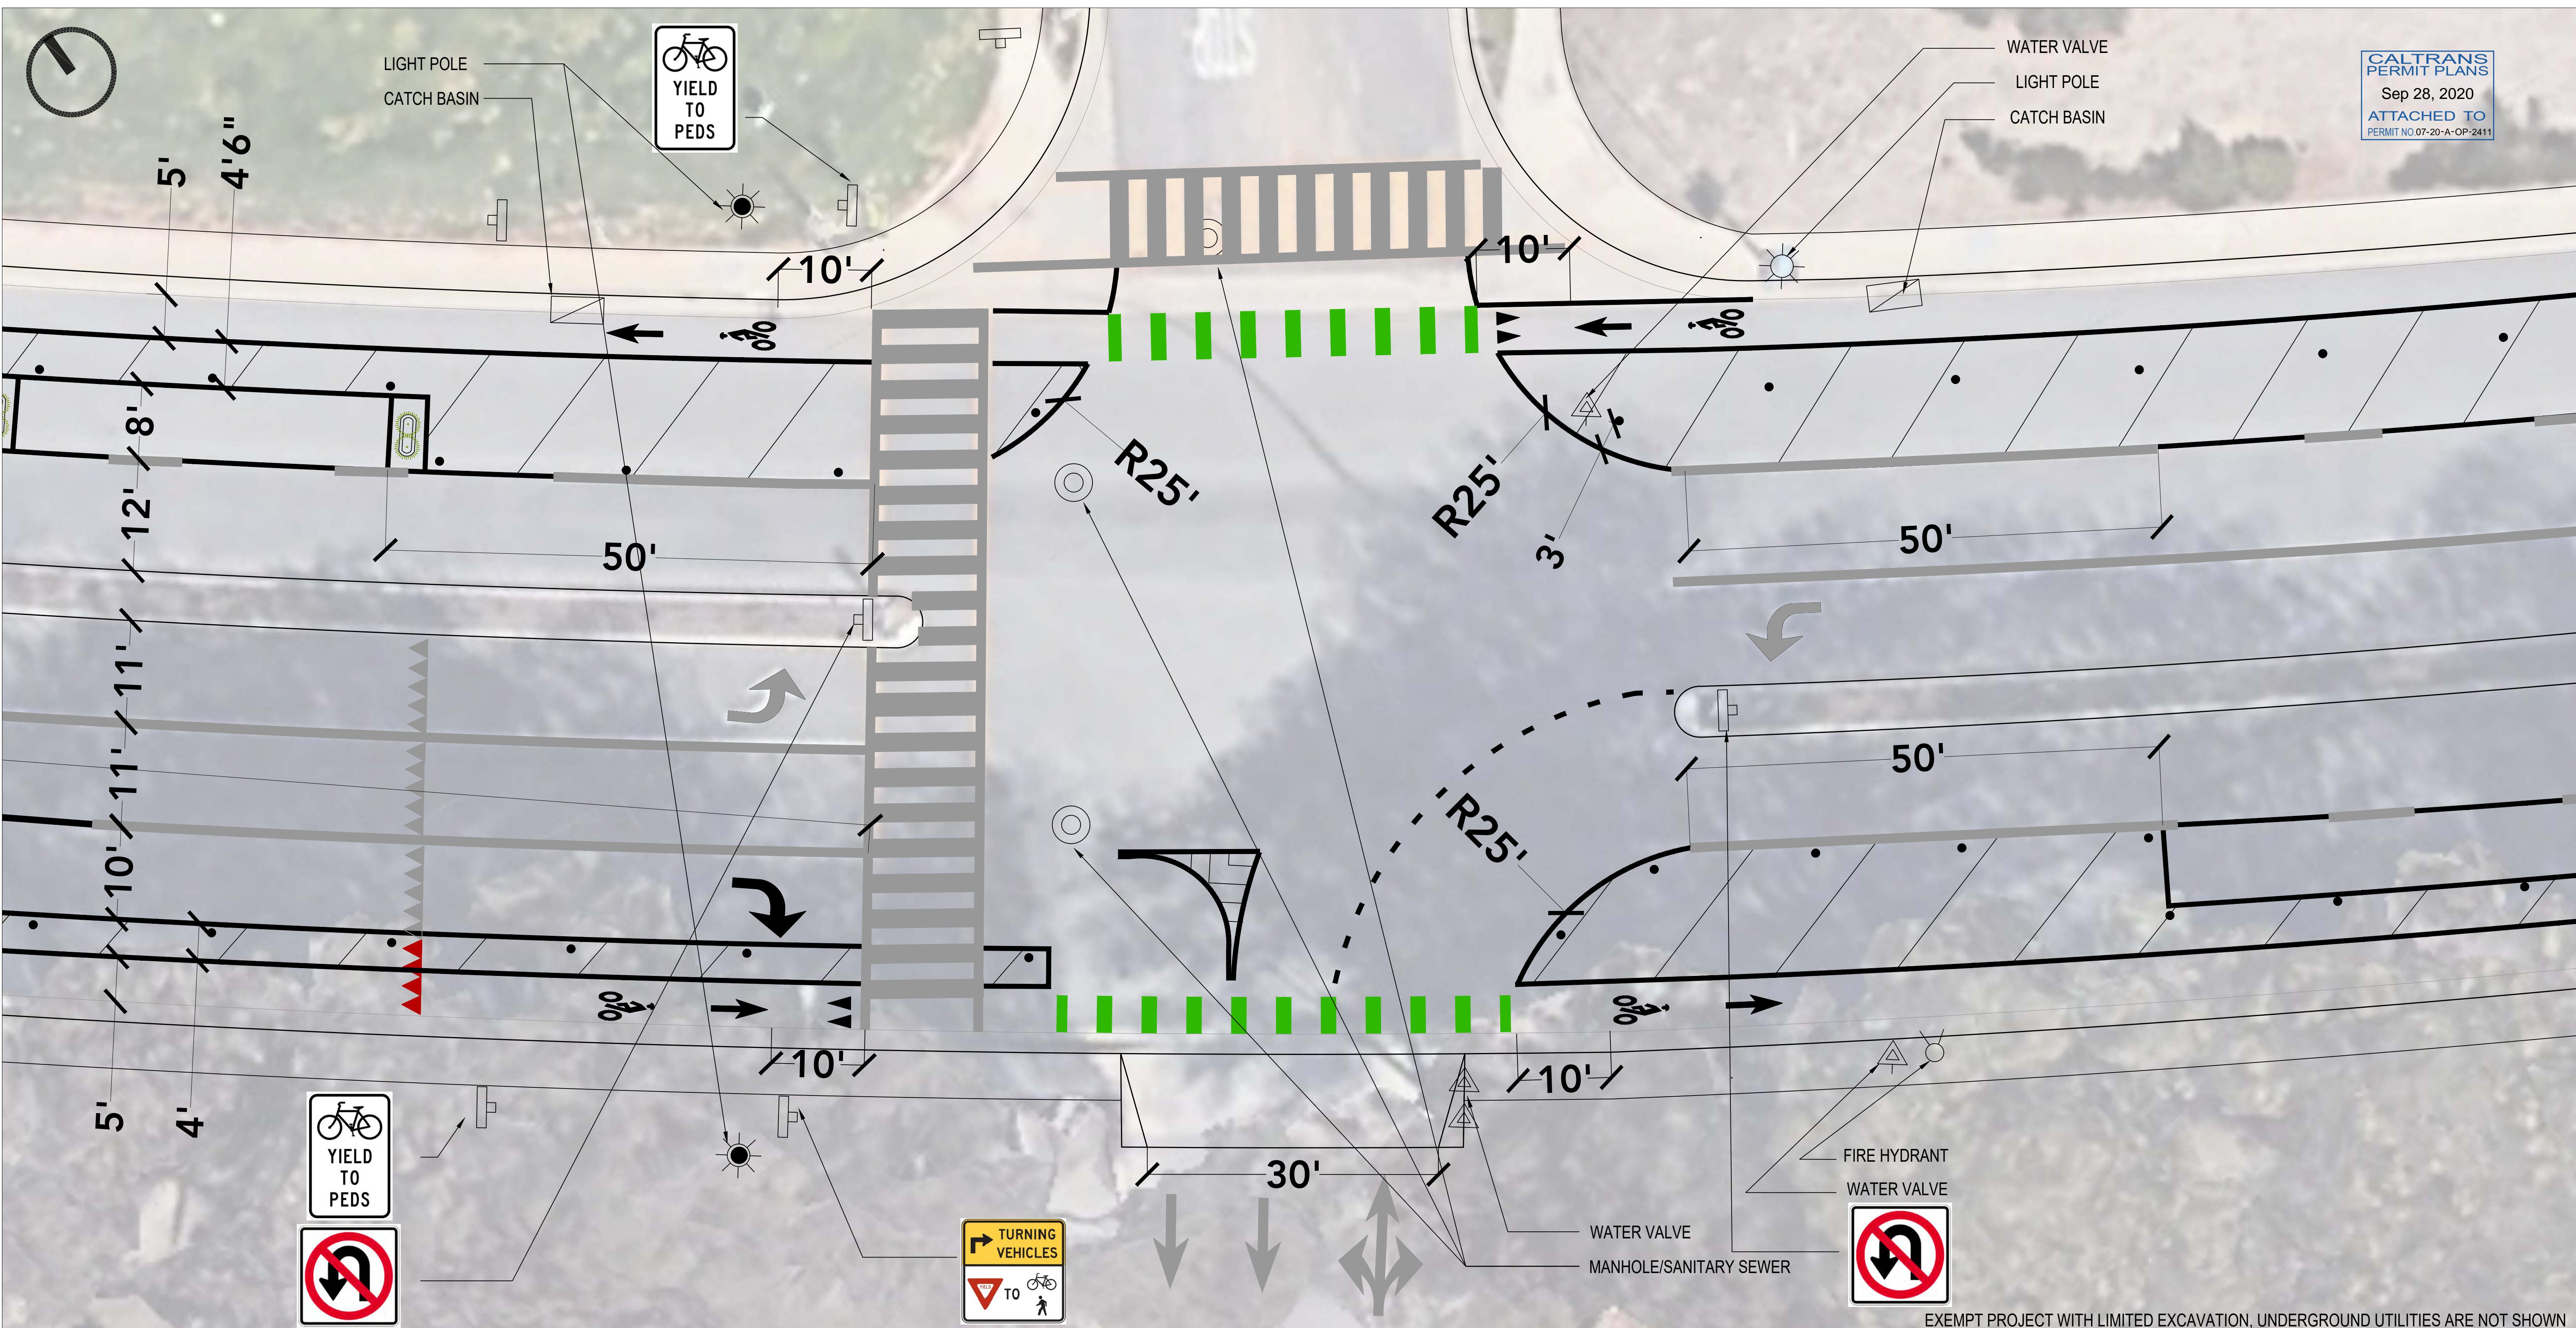

CHURCH RD INTERSECTION DETAIL

STREETPLANS
Miami New York

S10 MARICOPA HWY STRIPING PLAN

DRAWING TITLE

REVIEWS #1 04/07/2020 #2 04/30/2020 #3 07/10/2020 #4 08/21/2020 (FINAL)
#3 07/31/2020 #5 09/11/2020 (ROW CERT)
1/8" = 1' - 0"
SCALE

STREET PLANS INC.
PLANNING - TRANSPORTATION - DESIGN - RESEARCH
5879 SUNSET DRIVE, SUITE 4,
SOUTH MIAMI, FL 33143
305-978-6426 | STREETPLANS.ORG


NOTES

1. EXISTING STRIPING AND PAVEMENT MARKINGS ARE SHOWN IN GRAY. STRIPING AND PAVEMENT MARKINGS SHOWN IN RED, WHICH CONFLICT WITH THE PROPOSED BIKE LANE, ARE TO BE REMOVED DURING DEMONSTRATION.
2. PROPOSED BIKE LANE MARKINGS SHOW IN BLACK, AND CONFLICT ZONE MARKINGS IN GREEN
3. STRIPING: WHITE SHERWIN WILLIAMS HOTLINE PAINT
4. DELINEATORS: ZICLA CYCLE LANE SEPARATOR, PLANTERS: ZICLA ZEBRA PLANTER (SEE S15-S17)
5. SIGNAGE: MUTCD SIGNS TO BE AFFIXED TO EXISTING POLES WHERE INDICATED, PROJECT BANNERS TO BE AFFIXED TO EXISTING LIGHT POLES WHERE INDICATED (SEE PDF PAGE 19 FOR MORE DETAILS)

UTILITY LEGEND

- LIGHT POLE
- MANHOLE / SANITARY SEWER
- ▲ WATER VALVE
- CATCH BASIN
- △ FIRE HYDRANT
- EXISTING SIGN POLES

**DEMONSTRATION PROJECT
CALTRANS DISTRICT 7
PERMIT # 720-AOP-2411**

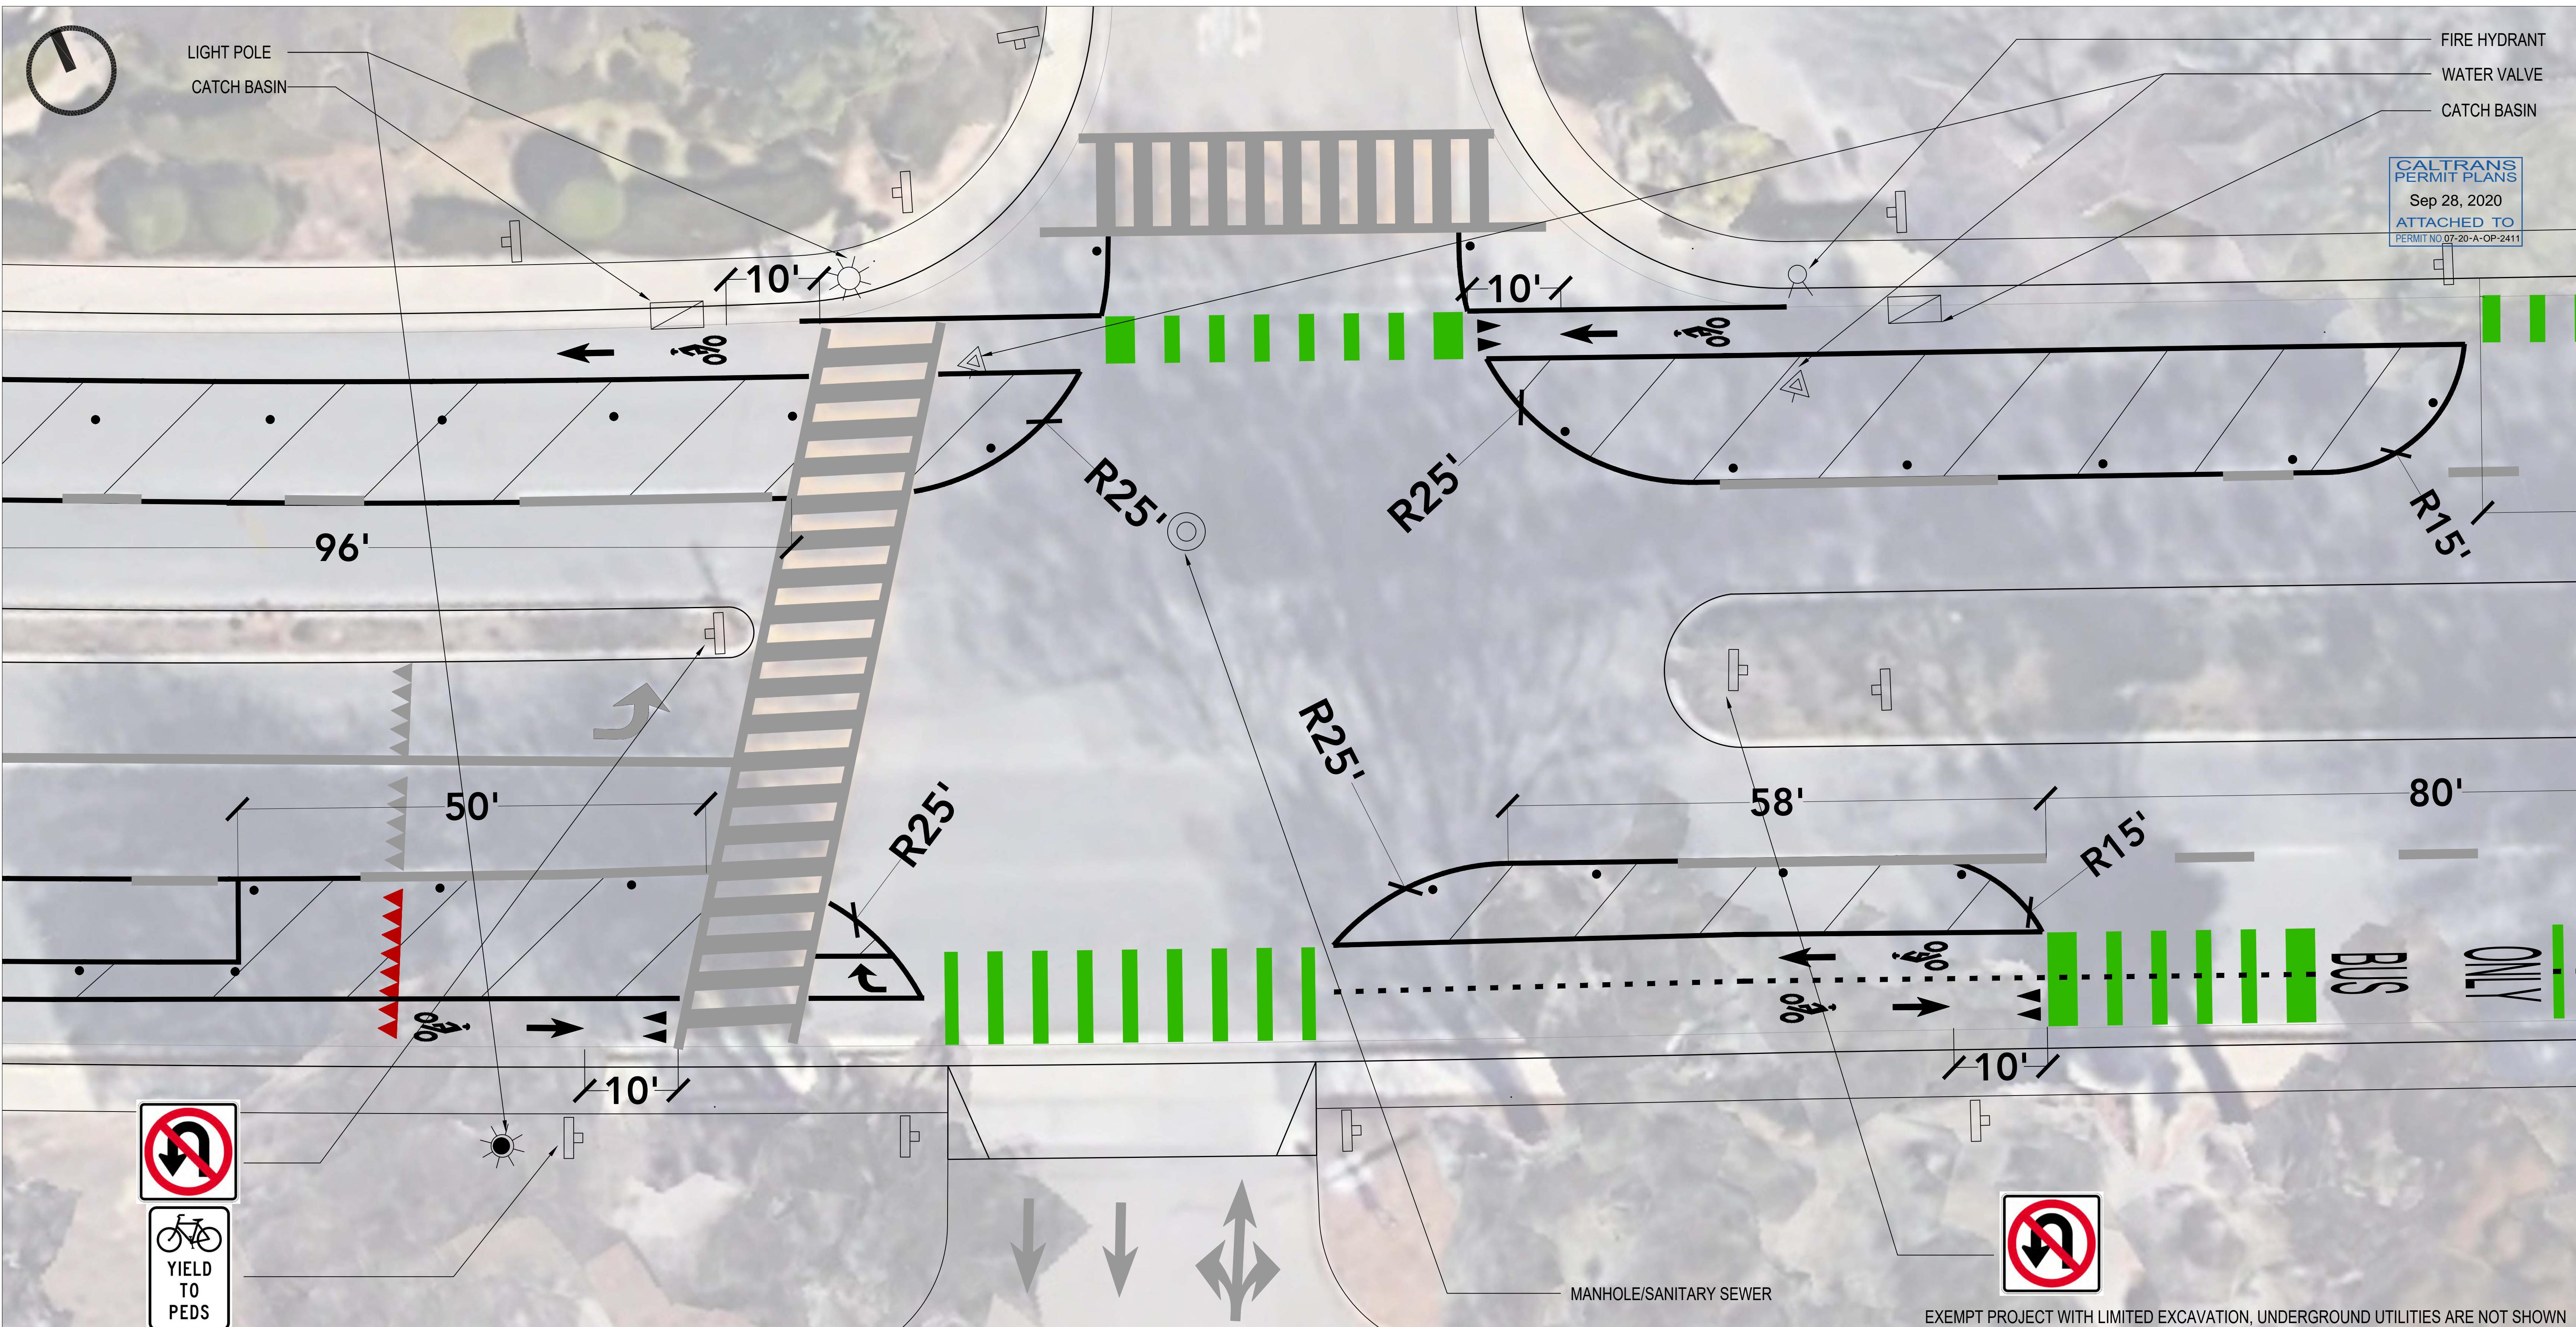

PIRIE RD INTERSECTION DETAIL

STREETPLANS
Miami New York

S11 MARICOPA HWY STRIPING PLAN

DRAWING TITLE

REVIEWS #1 04/07/2020 #1 06/23/2020 #2 04/30/2020 #2 07/10/2020
#3 07/31/2020 #4 08/21/2020 (FINAL) #5 09/11/2020 (ROW CERT)

1/8" = 1' - 0" SCALE

STREET PLANS INC.
PLANNING - TRANSPORTATION - DESIGN - RESEARCH
5879 SUNSET DRIVE, SUITE 4,
SOUTH MIAMI, FL 33143
305-978-6426 | STREETPLANS.ORG


NOTES

1. EXISTING STRIPING AND PAVEMENT MARKINGS ARE SHOWN IN GRAY. STRIPING AND PAVEMENT MARKINGS SHOWN IN RED, WHICH CONFLICT WITH THE PROPOSED BIKE LANE, ARE TO BE REMOVED DURING DEMONSTRATION.
2. PROPOSED BIKE LANE MARKINGS SHOW IN BLACK, AND CONFLICT ZONE MARKINGS IN GREEN
3. STRIPING: WHITE SHERWIN WILLIAMS HOTLINE PAINT
4. DELINEATORS: ZICLA CYCLE LANE SEPARATOR, PLANTERS: ZICLA ZEBRA PLANTER (SEE S15-S17)
5. SIGNAGE: MUTCD SIGNS TO BE AFFIXED TO EXISTING POLES WHERE INDICATED, PROJECT BANNERS TO BE AFFIXED TO EXISTING LIGHT POLES WHERE INDICATED (SEE PDF PAGE 19 FOR MORE DETAILS)

UTILITY LEGEND

- LIGHT POLE
- MANHOLE / SANITARY SEWER
- ▲ WATER VALVE
- CATCH BASIN
- FIRE HYDRANT
- EXISTING SIGN POLES

**DEMONSTRATION PROJECT
CALTRANS DISTRICT 7
PERMIT # 720-AOP-2411**

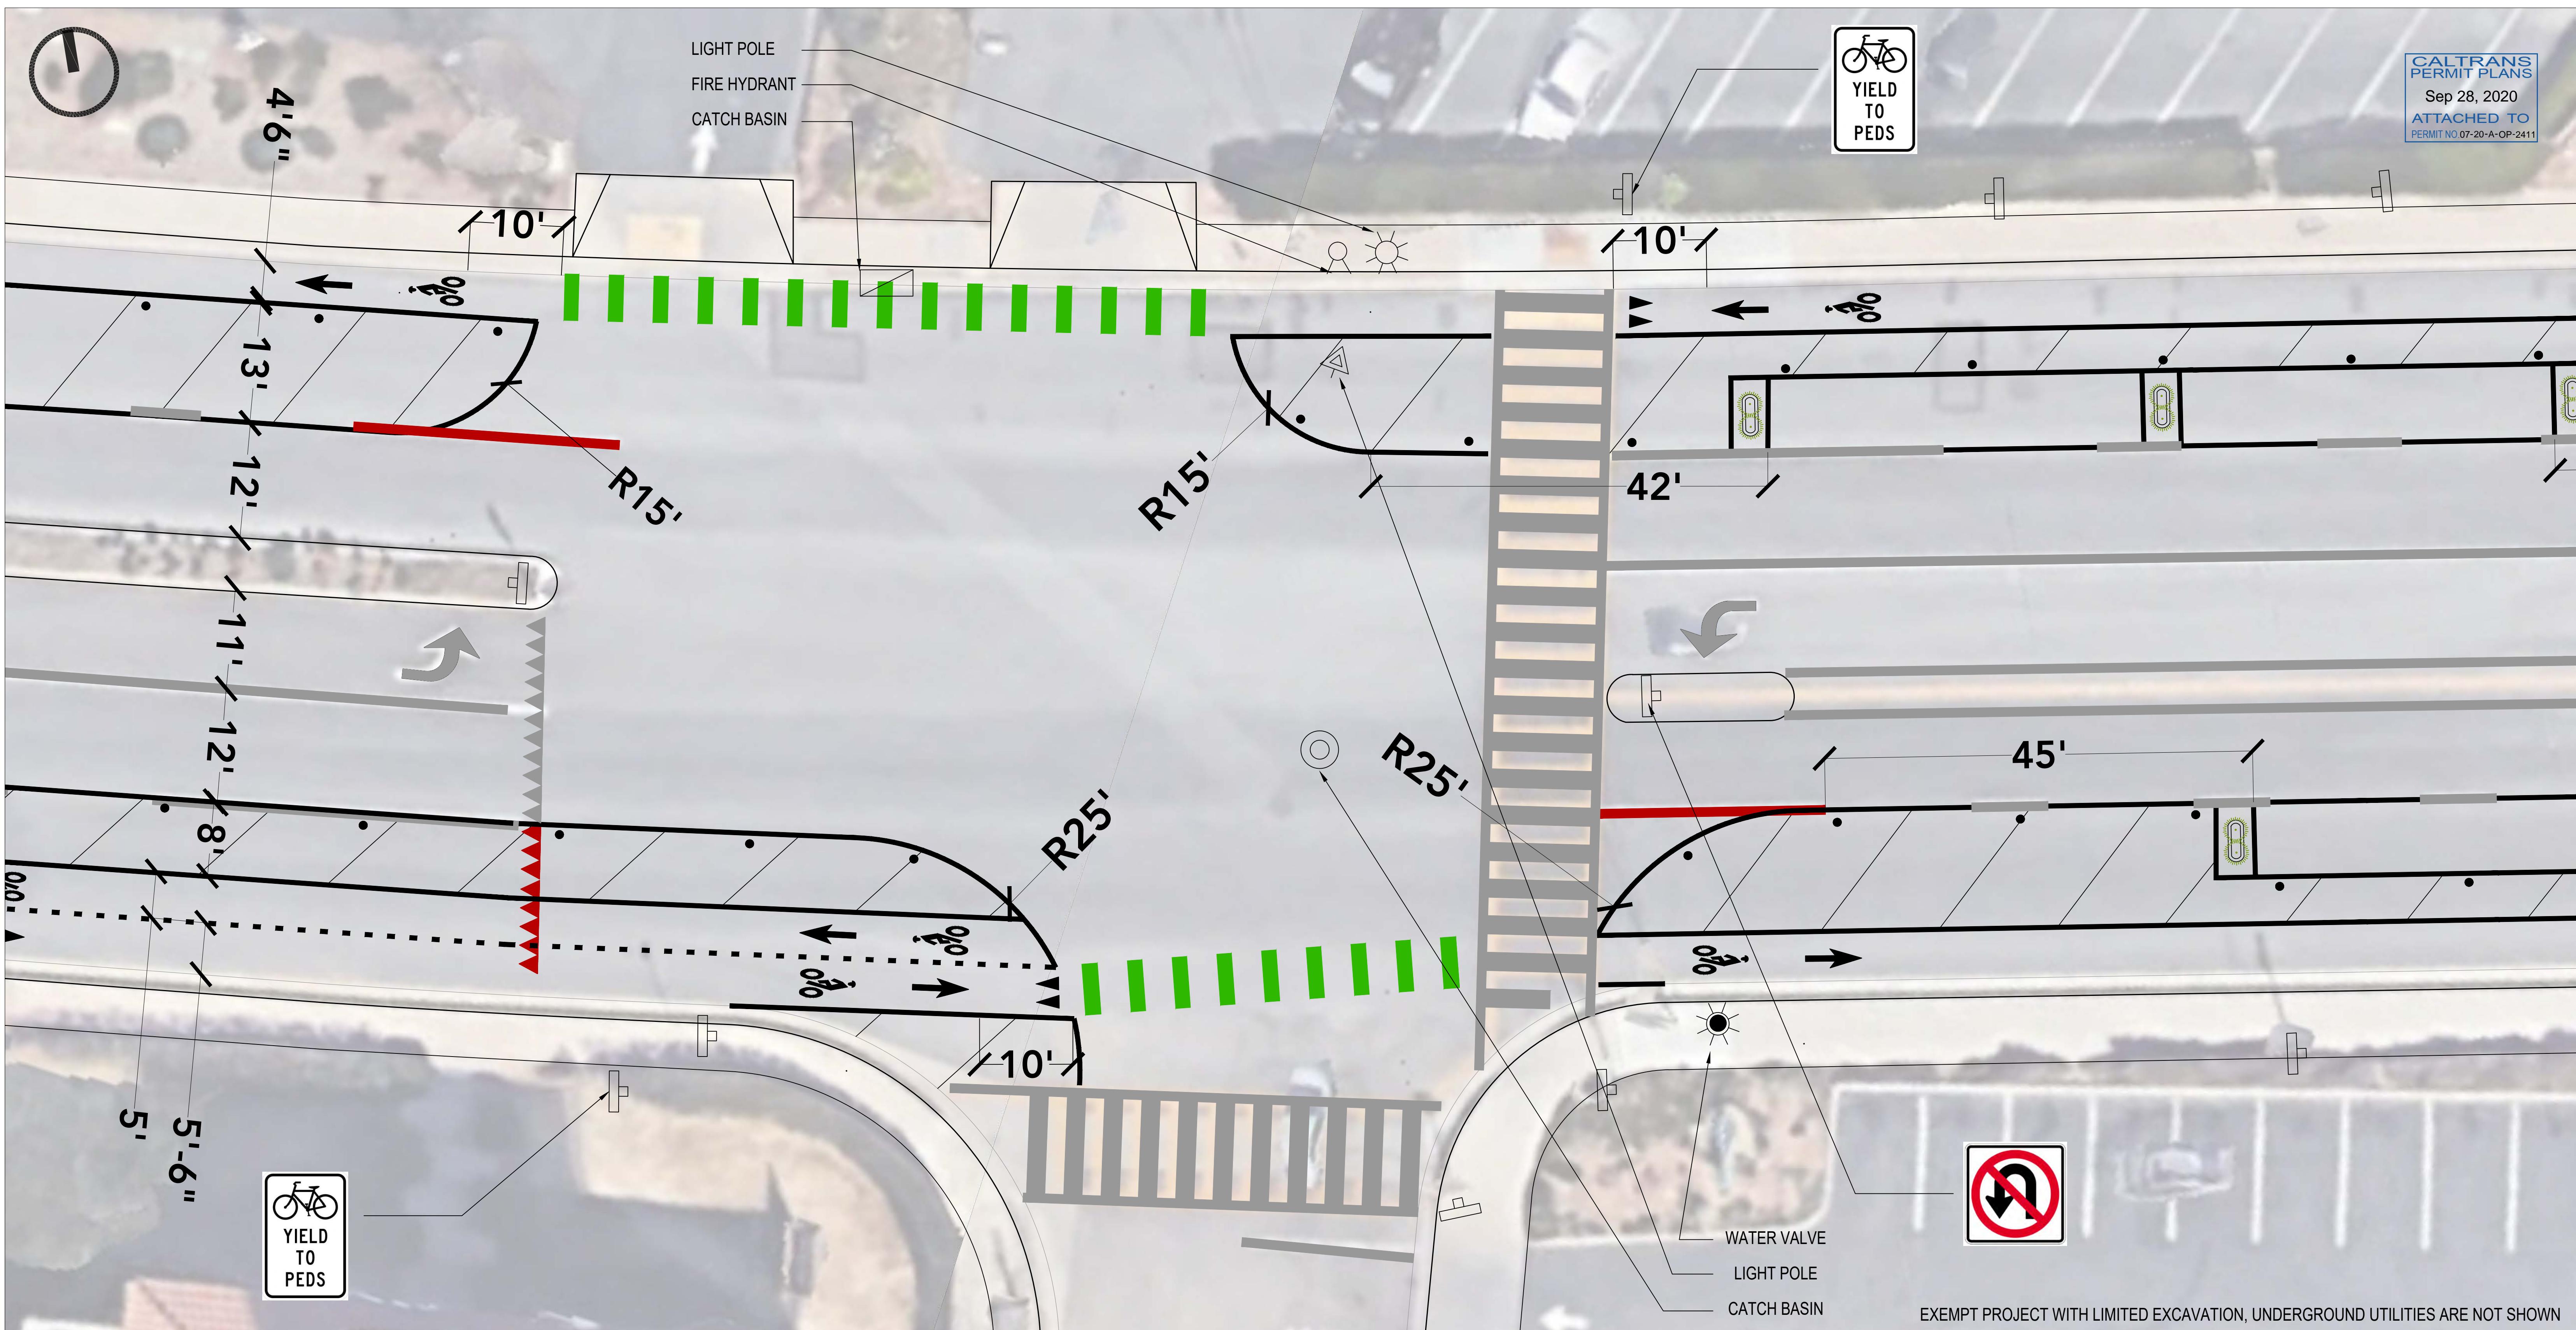

VALLERIO AVE INTERSECTION DETAIL

STREETPLANS
Miami New York

S12 MARICOPA HWY STRIPING PLAN

DRAWING TITLE

REVIEWS #1 04/07/2020 #1 06/23/2020 #3 07/31/2020
#2 04/30/2020 #2 07/10/2020 #4 08/21/2020 (FINAL)
#5 09/11/2020 (ROW CERT)

1/8" = 1' - 0"

SCALE

STREET PLANS INC.
PLANNING - TRANSPORTATION - DESIGN - RESEARCH
5879 SUNSET DRIVE, SUITE 4,
SOUTH MIAMI, FL 33143
305-978-6426 | STREETPLANS.ORG


NOTES

1. EXISTING STRIPING AND PAVEMENT MARKINGS ARE SHOWN IN GRAY. STRIPING AND PAVEMENT MARKINGS SHOWN IN RED, WHICH CONFLICT WITH THE PROPOSED BIKE LANE, ARE TO BE REMOVED DURING DEMONSTRATION.
2. PROPOSED BIKE LANE MARKINGS SHOW IN BLACK, AND CONFLICT ZONE MARKINGS IN GREEN
3. STRIPING: WHITE SHERWIN WILLIAMS HOTLINE PAINT
4. DELINEATORS: ZICLA CYCLE LANE SEPARATOR, PLANTERS: ZICLA ZEBRA PLANTER (SEE PDF PAGES S15-S17)
5. SIGNAGE: MUTCD SIGNS TO BE AFFIXED TO EXISTING POLES WHERE INDICATED, PROJECT BANNERS TO BE AFFIXED TO EXISTING LIGHT POLES WHERE INDICATED (SEE PDF PAGE 18 FOR MORE DETAILS)

UTILITY LEGEND

- LIGHT POLE
- MANHOLE / SANITARY SEWER
- ▲ WATER VALVE
- CATCH BASIN
- FIRE HYDRANT
- EXISTING SIGN POLES

**DEMONSTRATION PROJECT
CALTRANS DISTRICT 7
PERMIT # 720-AOP-2411**

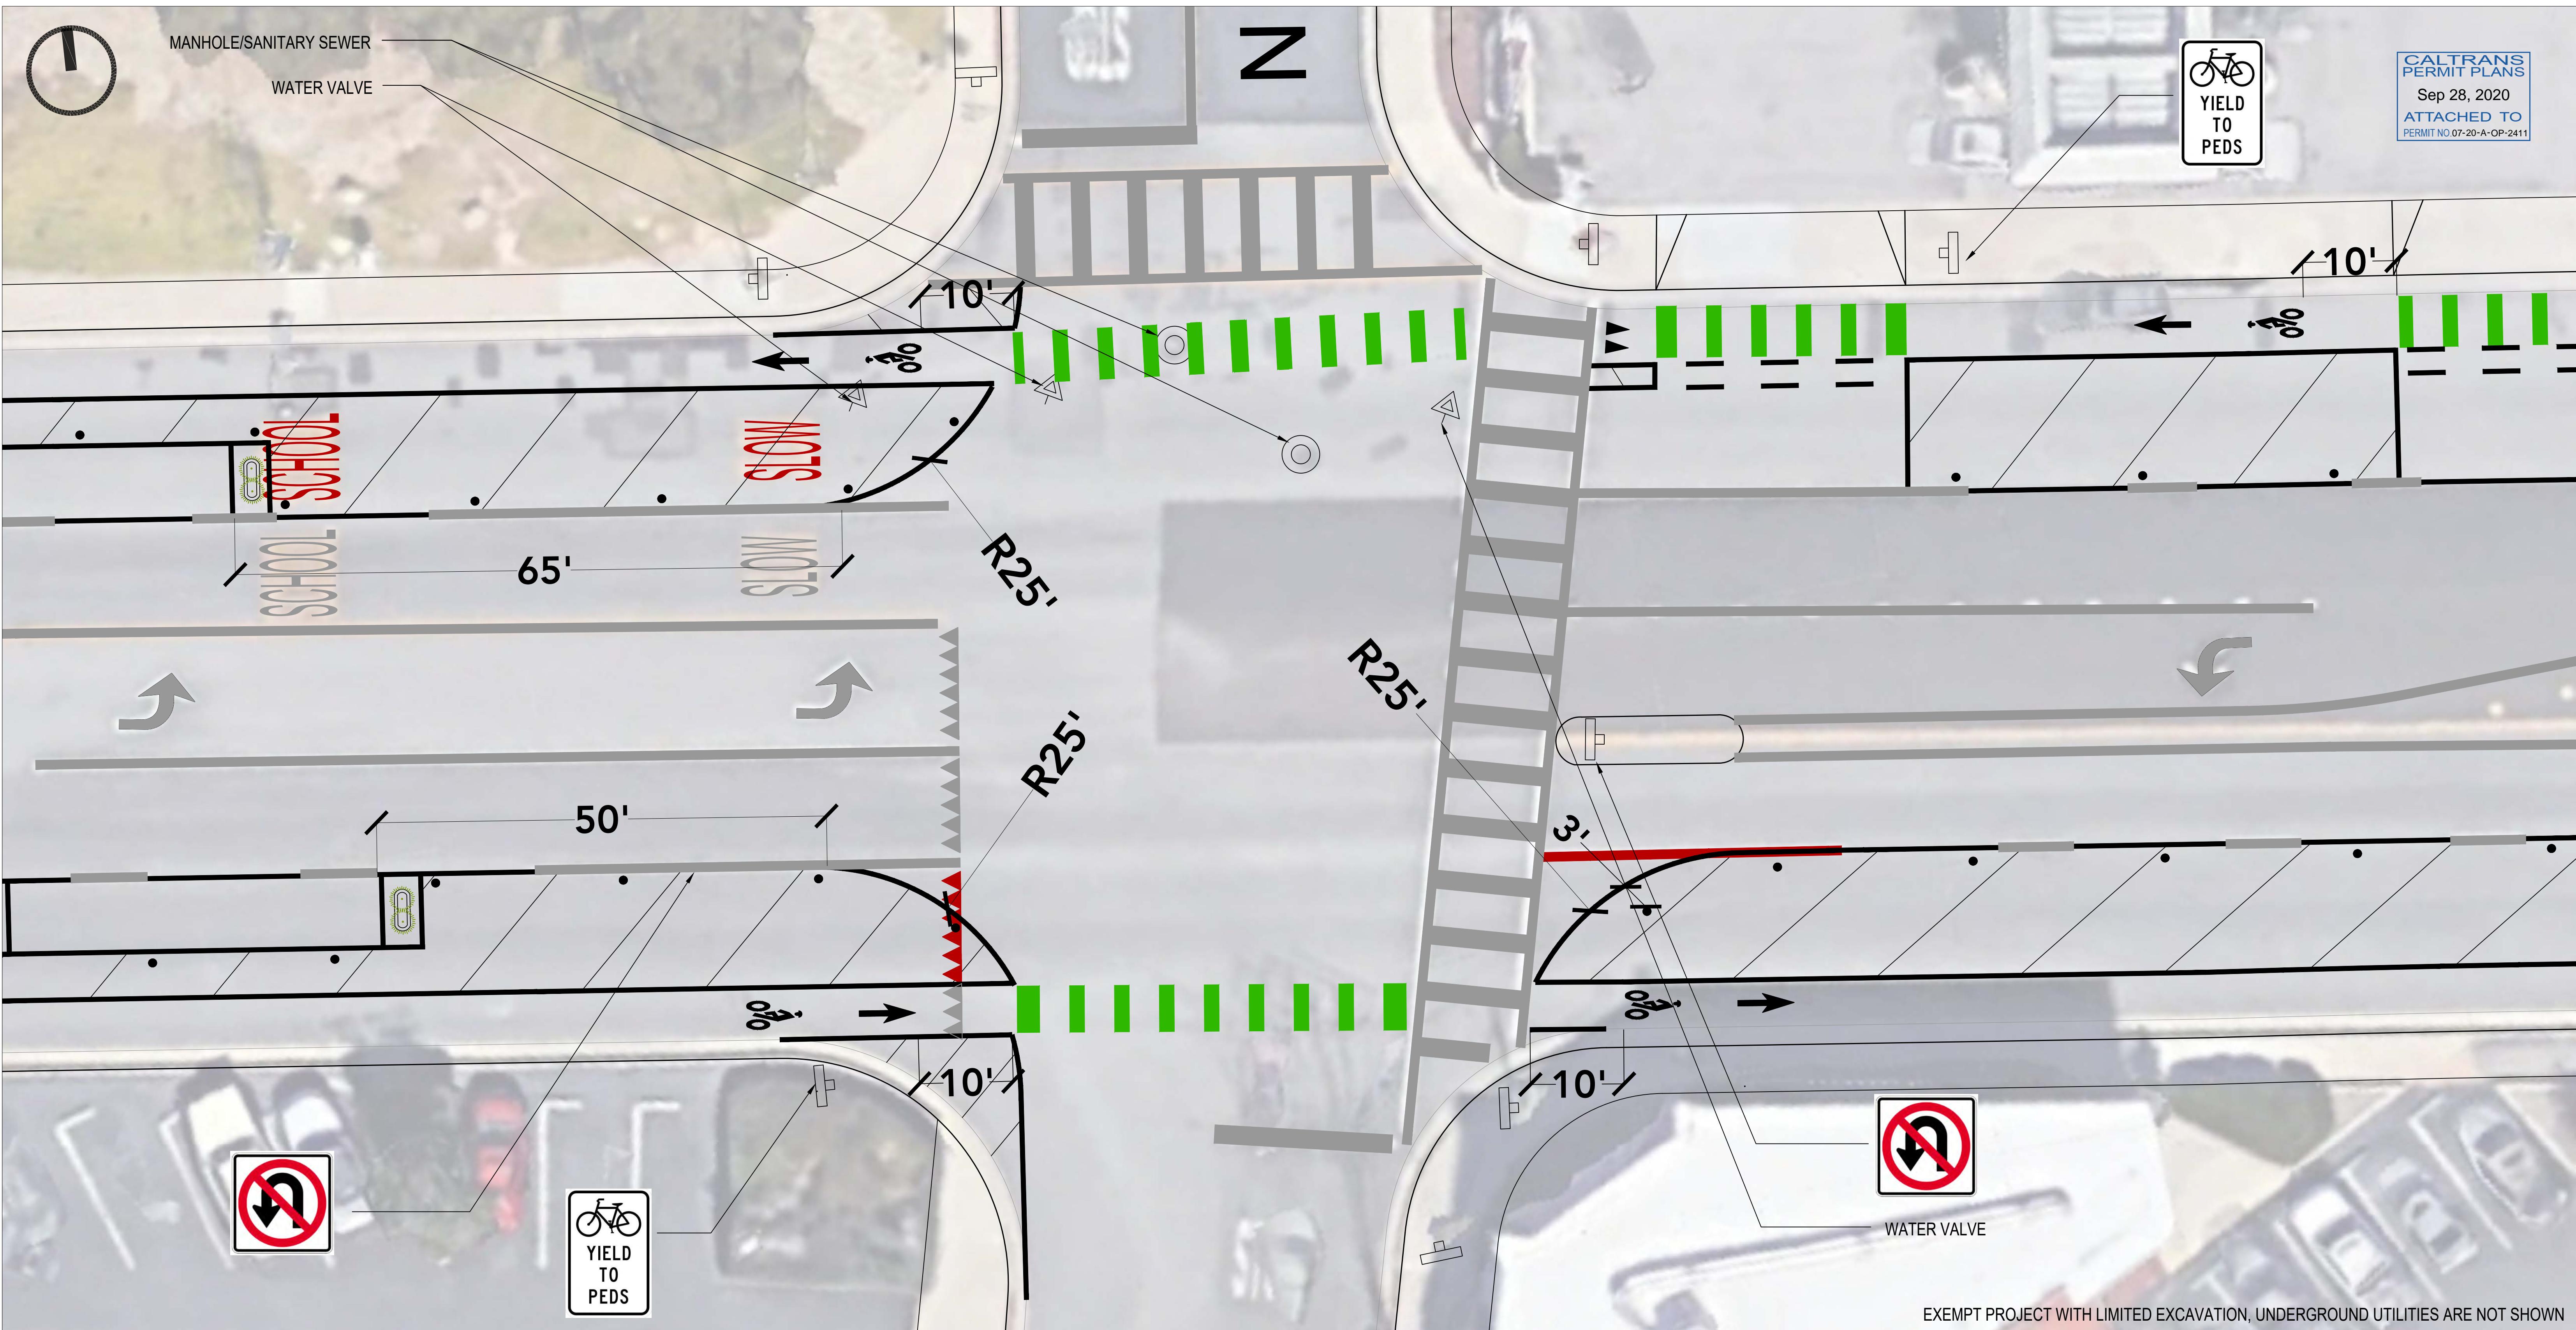

N CARRILLO RD INTERSECTION DETAIL

STREETPLANS
Miami New York

S13 MARICOPA HWY STRIPING PLAN

DRAWING TITLE

REVIEWS #1 04/07/2020 #1 06/23/2020 #3 07/31/2020
#2 04/30/2020 #2 07/10/2020 #4 08/21/2020 (FINAL)
#5 09/11/2020 (ROW CERT)

1/8" = 1' - 0"

SCALE

STREET PLANS INC.
PLANNING - TRANSPORTATION - DESIGN - RESEARCH
5879 SUNSET DRIVE, SUITE 4,
SOUTH MIAMI, FL 33143
305-978-6426 | STREETPLANS.ORG


NOTES

1. EXISTING STRIPING AND PAVEMENT MARKINGS ARE SHOWN IN GRAY. STRIPING AND PAVEMENT MARKINGS SHOWN IN RED, WHICH CONFLICT WITH THE PROPOSED BIKE LANE, ARE TO BE REMOVED DURING DEMONSTRATION.
2. PROPOSED BIKE LANE MARKINGS SHOW IN BLACK, AND CONFLICT ZONE MARKINGS IN GREEN
3. STRIPING: WHITE SHERWIN WILLIAMS HOTLINE PAINT
4. DELINEATORS: ZICLA CYCLE LANE SEPARATOR, PLANTERS: ZICLA ZEBRA PLANTER (SEE PDF PAGES S15-S17)
5. SIGNAGE: MUTCD SIGNS TO BE AFFIXED TO EXISTING POLES WHERE INDICATED, PROJECT BANNERS TO BE AFFIXED TO EXISTING LIGHT POLES WHERE INDICATED (SEE PDF PAGE 19 FOR MORE DETAILS)

UTILITY LEGEND

- LIGHT POLE
- MANHOLE / SANITARY SEWER
- ▲ WATER VALVE
- CATCH BASIN
- FIRE HYDRANT
- EXISTING SIGN POLES

**DEMONSTRATION PROJECT
CALTRANS DISTRICT 7
PERMIT # 720-AOP-2411**

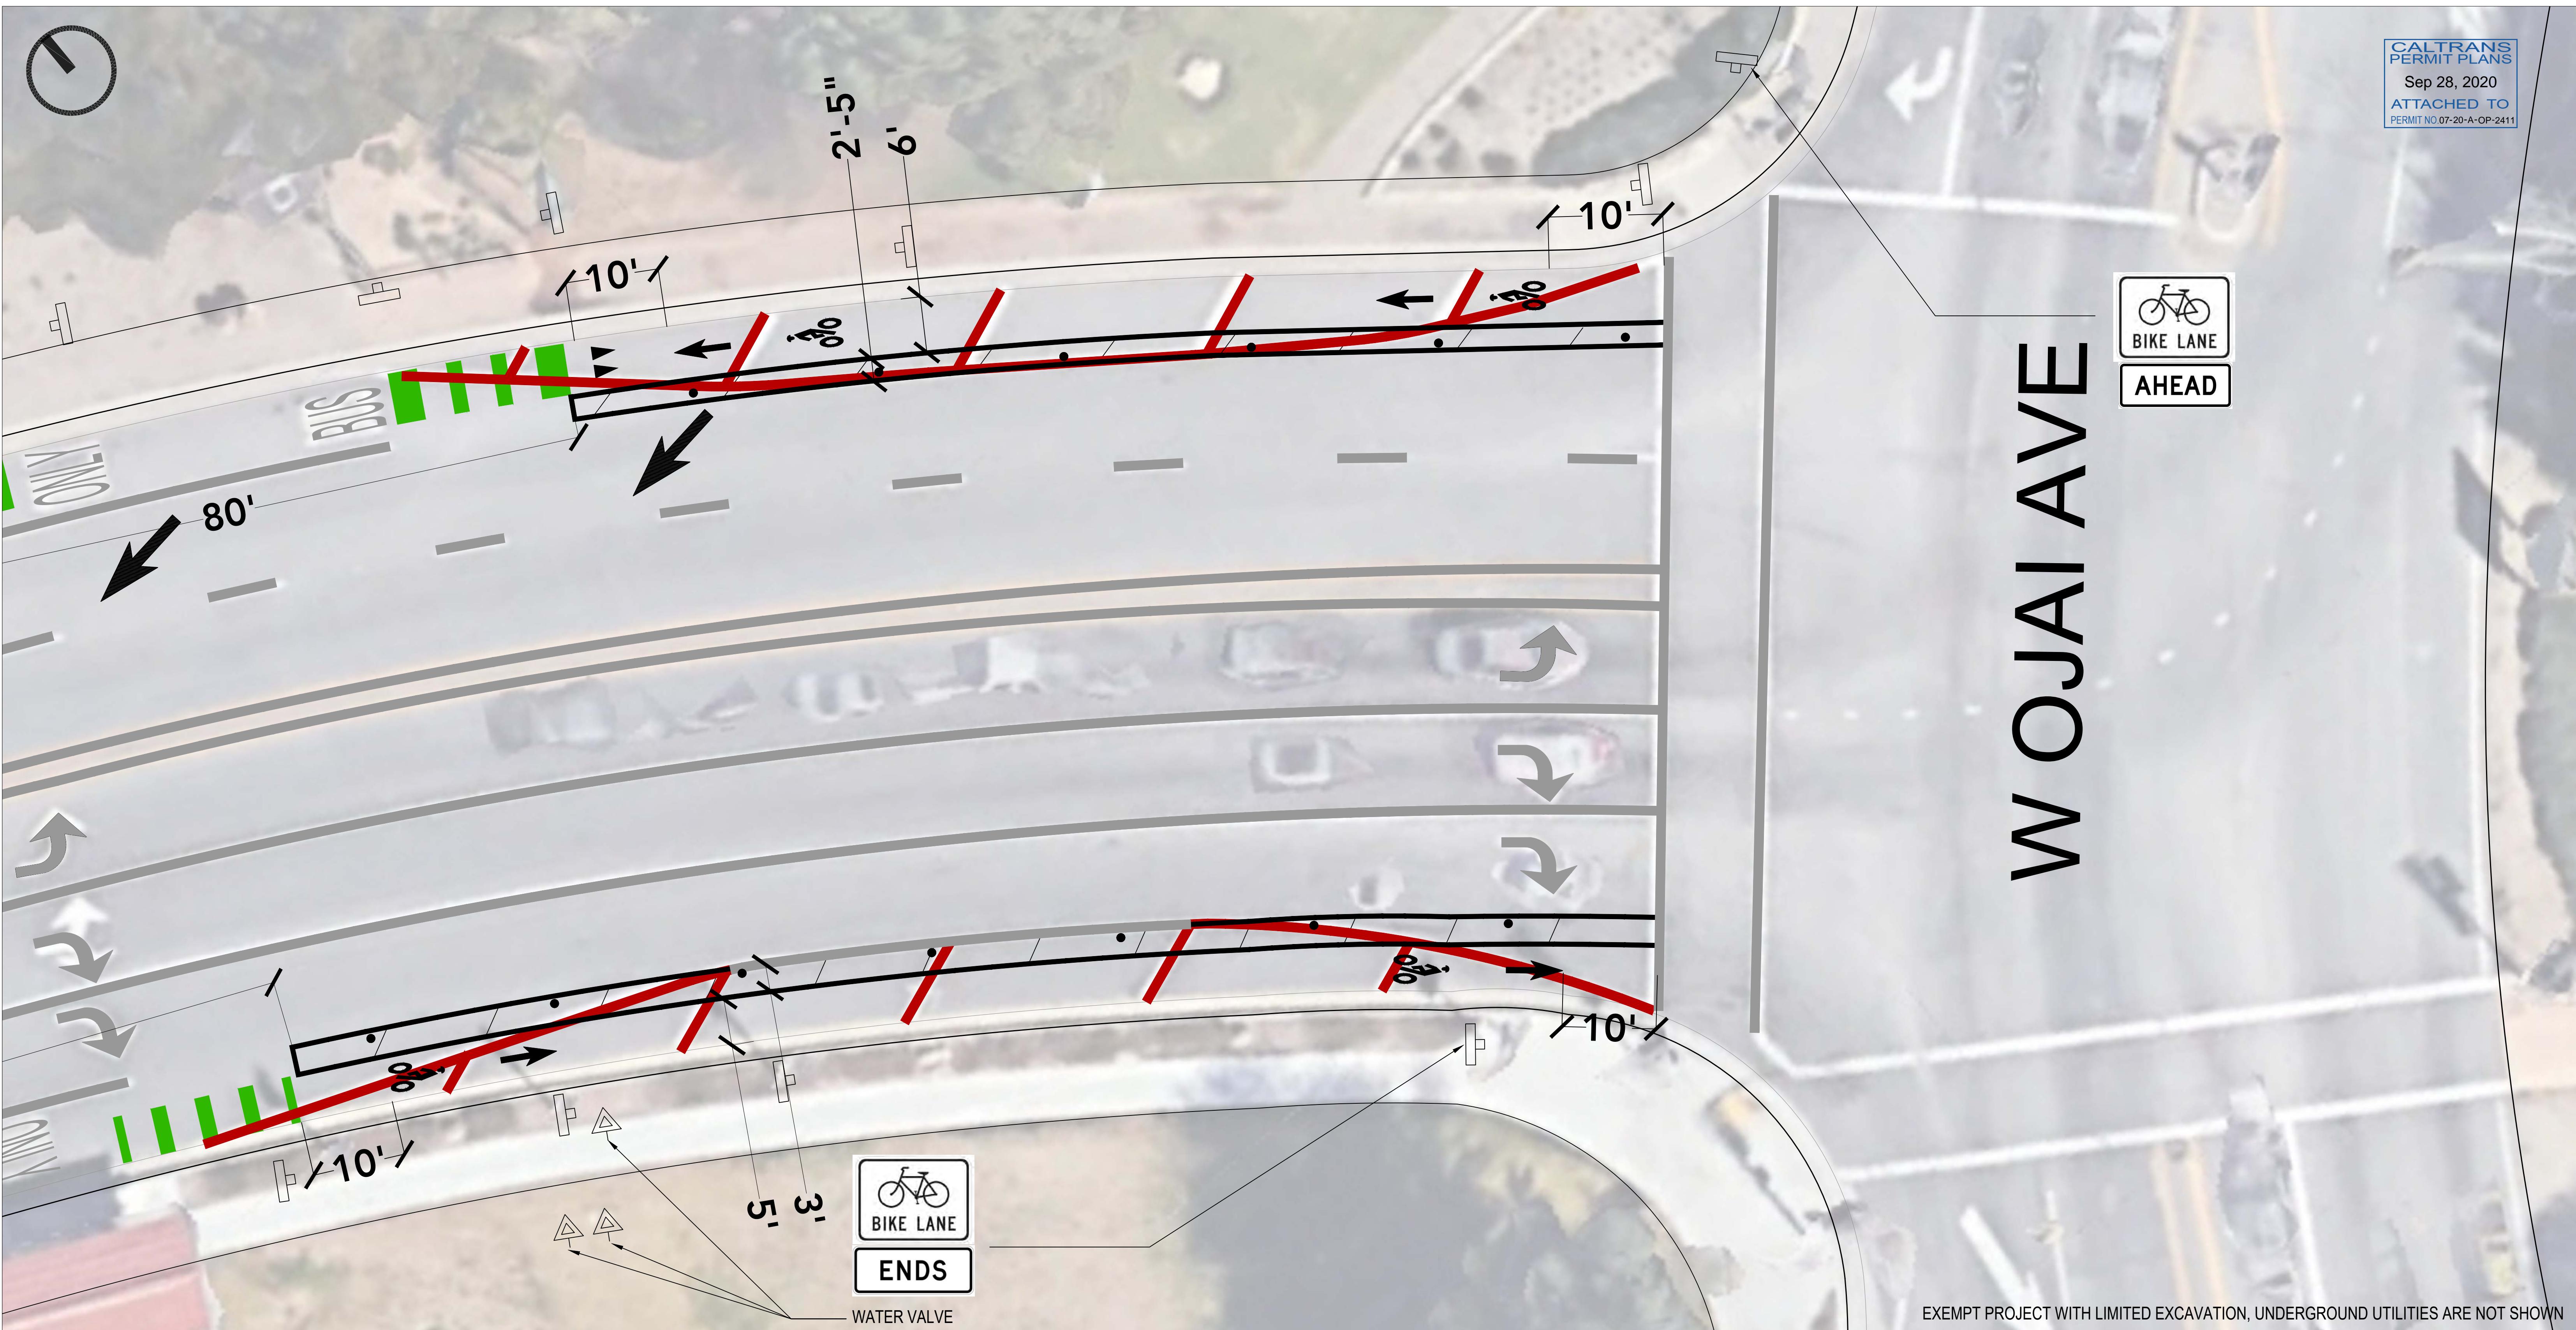

W OJAI AVE INTERSECTION DETAIL

STREETPLANS
Miami New York

S14 MARICOPA HWY STRIPPING PLAN

DRAWING TITLE

REVIEWS #1 04/07/2020 #1 06/23/2020 #3 07/31/2020
#2 04/30/2020 #2 07/10/2020 #4 08/21/2020 (FINAL)
#5 09/11/2020 (ROW CERT)

1/8" = 1' - 0"

SCALE

STREET PLANS INC.
PLANNING - TRANSPORTATION - DESIGN - RESEARCH
5879 SUNSET DRIVE, SUITE 4,
SOUTH MIAMI, FL 33143
305-978-6426 | STREETPLANS.ORG

NOTES

1. EXISTING STRIPING AND PAVEMENT MARKINGS ARE SHOWN IN GRAY. STRIPING AND PAVEMENT MARKINGS SHOWN IN RED, WHICH CONFLICT WITH THE PROPOSED BIKE LANE, ARE TO BE REMOVED DURING DEMONSTRATION.
2. PROPOSED BIKE LANE MARKINGS SHOW IN BLACK, AND CONFLICT ZONE MARKINGS IN GREEN
3. STRIPING: WHITE SHERWIN WILLIAMS HOTLINE PAINT
4. DELINEATORS: ZICLA CYCLE LANE SEPARATOR, PLANTERS: ZICLA ZEBRA PLANTER (SEE PDF PAGES S15-S17)
5. SIGNAGE: MUTCD SIGNS TO BE AFFIXED TO EXISTING POLES WHERE INDICATED, PROJECT BANNERS TO BE AFFIXED TO EXISTING LIGHT POLES WHERE INDICATED (SEE PDF PAGE 19 FOR MORE DETAILS)

UTILITY LEGEND

- LIGHT POLE
- MANHOLE / SANITARY SEWER
- ▲ WATER VALVE
- CATCH BASIN
- FIRE HYDRANT
- EXISTING SIGN POLES

**DEMONSTRATION PROJECT
CALTRANS DISTRICT 7
PERMIT # 720-AOP-2411**